


INDEX OF SHEETS		
SHEET NUMBER	SHEET TITLE	DRAWING NUMBER
1	TITLE SHEET	T-1
2	STRUCTURE PLAN	S-1
3	CONSTRUCTION AREA SIGNS	CS-1

SAN BENITO COUNTY
PLANS FOR THE REPAIR OF
ARROYO DE LAS VIBORAS BRIDGE
ON FAIRVIEW ROAD
COUNTY PROJECT No. PWB-1809

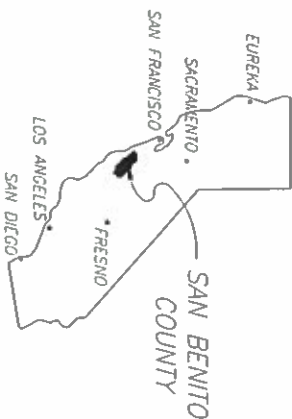


STATE OF CALIFORNIA

COUNTY OF SAN BENITO

[Signature]
RESOURCE MANAGEMENT AGENCY DIRECTOR
DATE 10-8-18

[Signature]
PUBLIC WORKS DEPARTMENT COUNTY ENGINEER
DATE 10/8/18

[Signature]
JACK WALKER, PE
RPE 155003
NV5, INC.
DATE 10/8/18

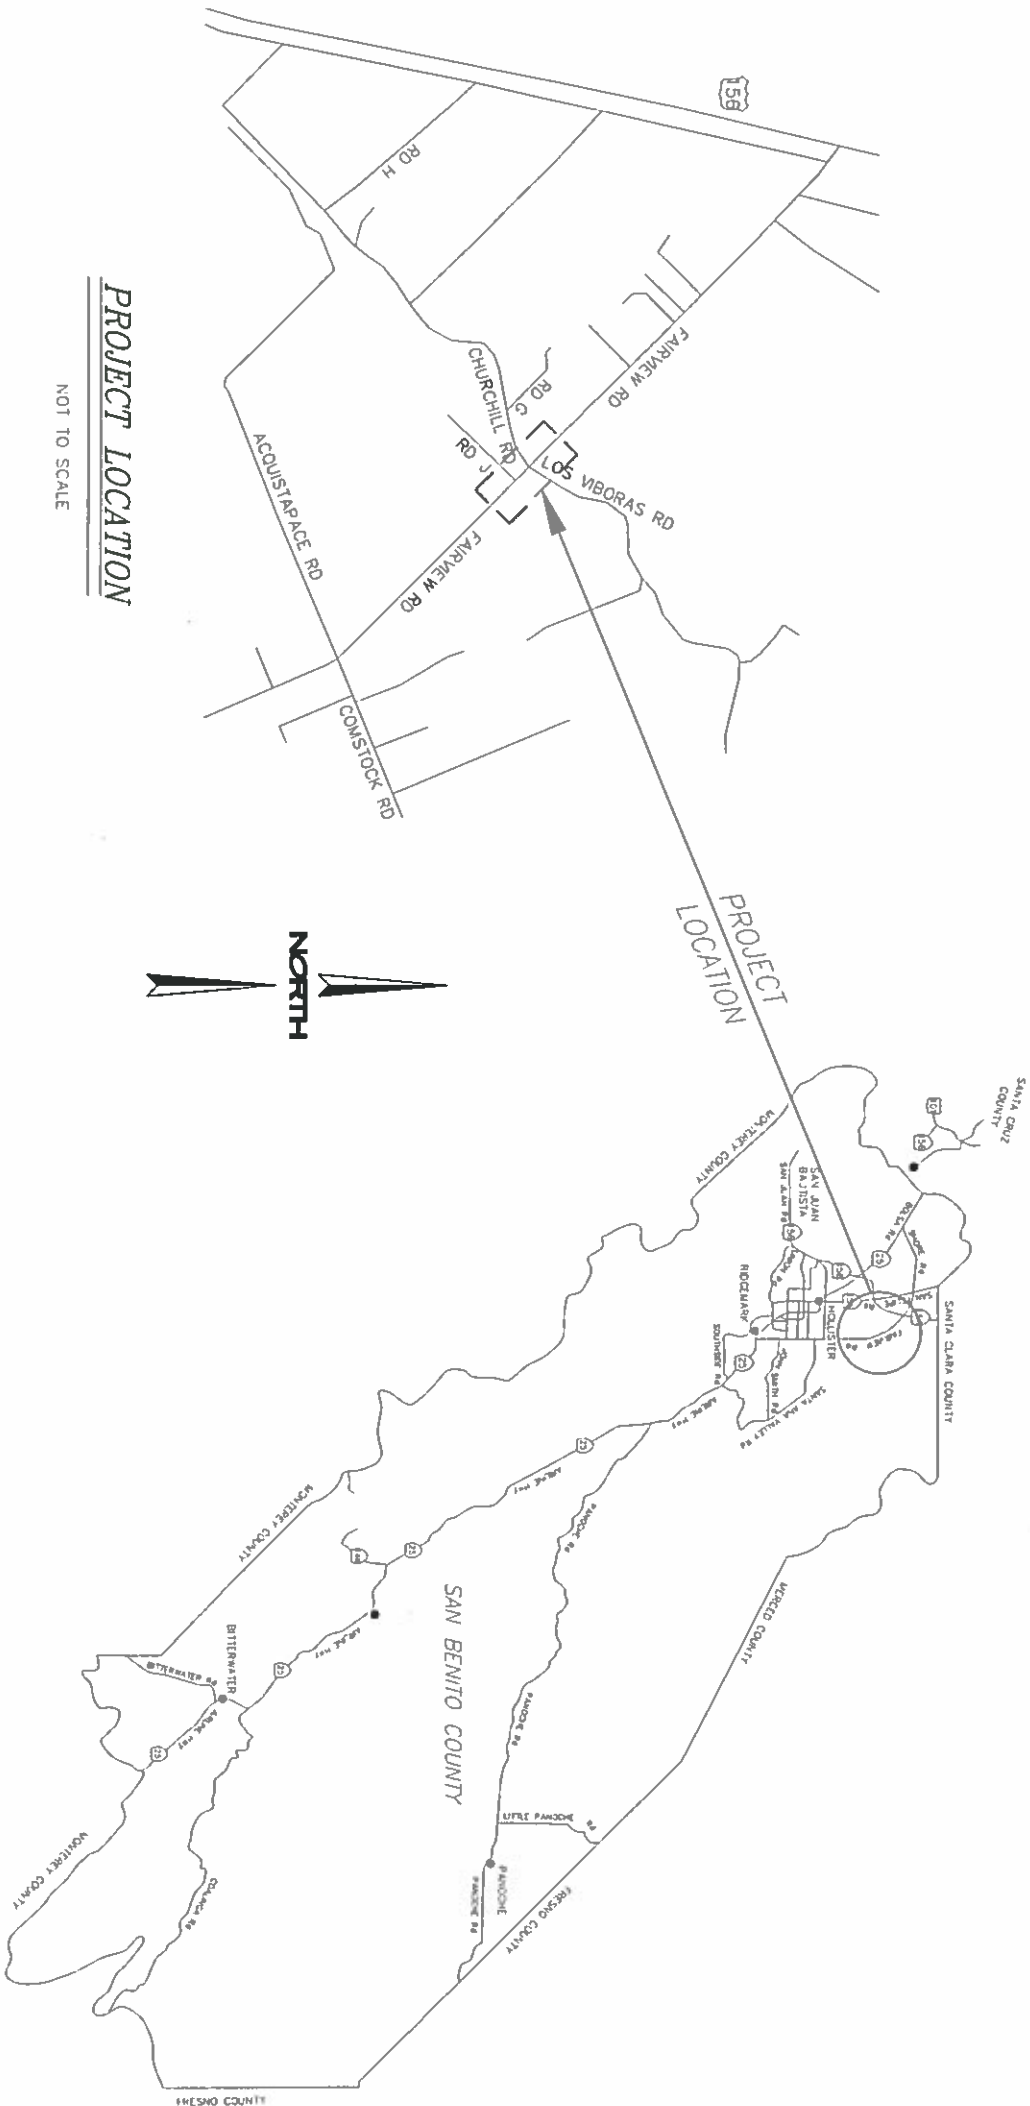

PROJECT LOCATION
NOT TO SCALE

SAN BENITO COUNTY

NOT TO SCALE

DATE: 10/4/18 TIME: 10:30 AM	NO	BY	DATE	REVISIONS:
SHEET: 1 OF 3				
PAID: 1-1				
DRAWING NAME: 1-1				
PAT SETUP: 1-1				
DESIGNER: 2M PROJ UCR: 2M				




NV5
BEYOND ENGINEERING
2025 GATEWAY PLACE, SUITE 100
4083927200 TEL. 4083927001 FAX

SAN JOSE, CA 95110
WWW.NV5.COM


ARROYO DE LAS VIBORAS BRIDGE
ON FAIRVIEW ROAD
TITLE SHEET
PREPARED FOR: SAN BENITO COUNTY
DATE SUBMITTED: XXX XXXX

SHEET NUMBER	1 OF 3
SCALE	AS SHOWN
ALB NUMBER	22627-0000076.01

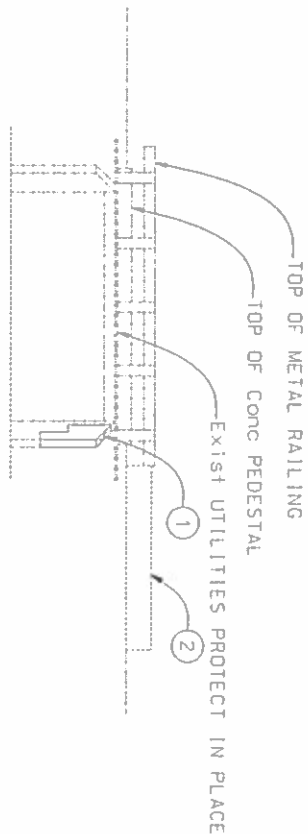

ELEVATION
1"=10'

- LEGEND:
- 1 Remove and reconstruct damaged section of Southwest Wingwall.
 - 2 Temporary Railing Type K
 - Indicates existing structure
 - Indicates bridge removal (portion)
 - Indicates direction of traffic

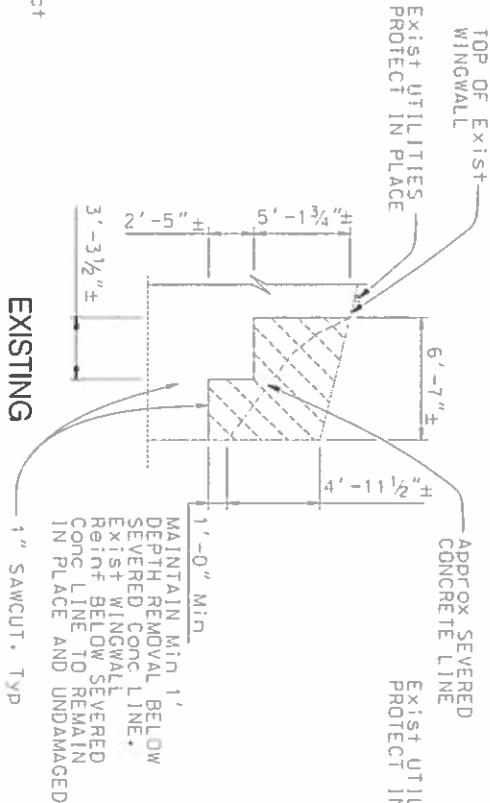

EXISTING

RECONSTRUCTION


WINGWALL FRONT ELEVATION
1"=5'

DIST	COUNTY	ROUTE	POST MILES TOTAL PROJECT	SHEET NO.	TOTAL SHEETS
REGISTERED CIVIL ENGINEER DATE 08/27/18					
PLANS APPROVAL DATE					
NOEL J. SUGR NO. CA3024 EXP. 3/31/20 REGISTERED PROFESSIONAL ENGINEER STATE OF CALIFORNIA					
NV5 2025 GATEWAY PLACE, SUITE 156 SAN JOSE, CA 95110					
BRG ENGINEERING 3831 NORTH FREEWAY, SUITE 110 SACRAMENTO, CA 95834					


EXIST FAIRVIEW ROAD BRIDGE OVER ARROYO DE LAS VIBORAS (BRIDGE NO. 43C-0008)

CALTRANS STANDARD PLANS 2015


- GENERAL NOTES
REINFORCED CONCRETE:
 $f'_c = 60$ ksi
 $f_y = 60$ ksi
 $f_c = 3.6$ ksi
- ABBREVIATIONS (SHEET 1 OF 3)
A3B ABBREVIATIONS (SHEET 2 OF 3)
A3C ABBREVIATIONS (SHEET 3 OF 3)
A62C LIMITS OF PAYMENT FOR EXCAVATION AND BACKFILL BRIDGE
T3A TEMPORARY RAILING (TYPE K)
T3B TEMPORARY RAILING (TYPE K)

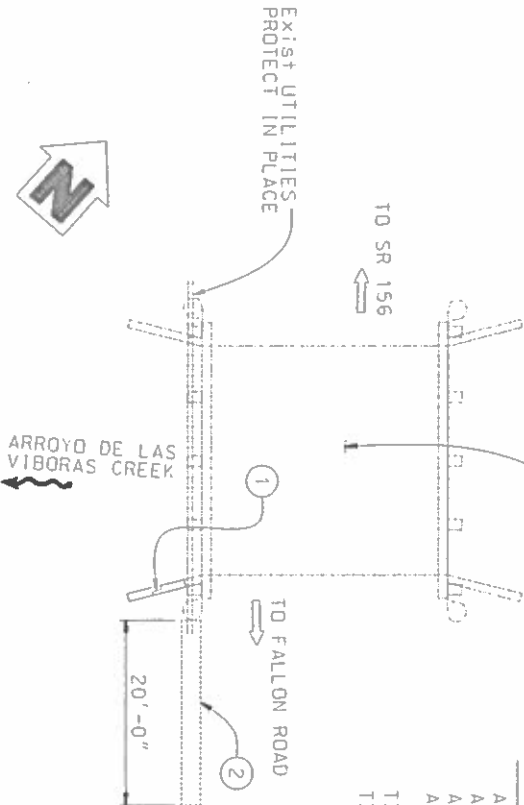

PLAN
1"=10'

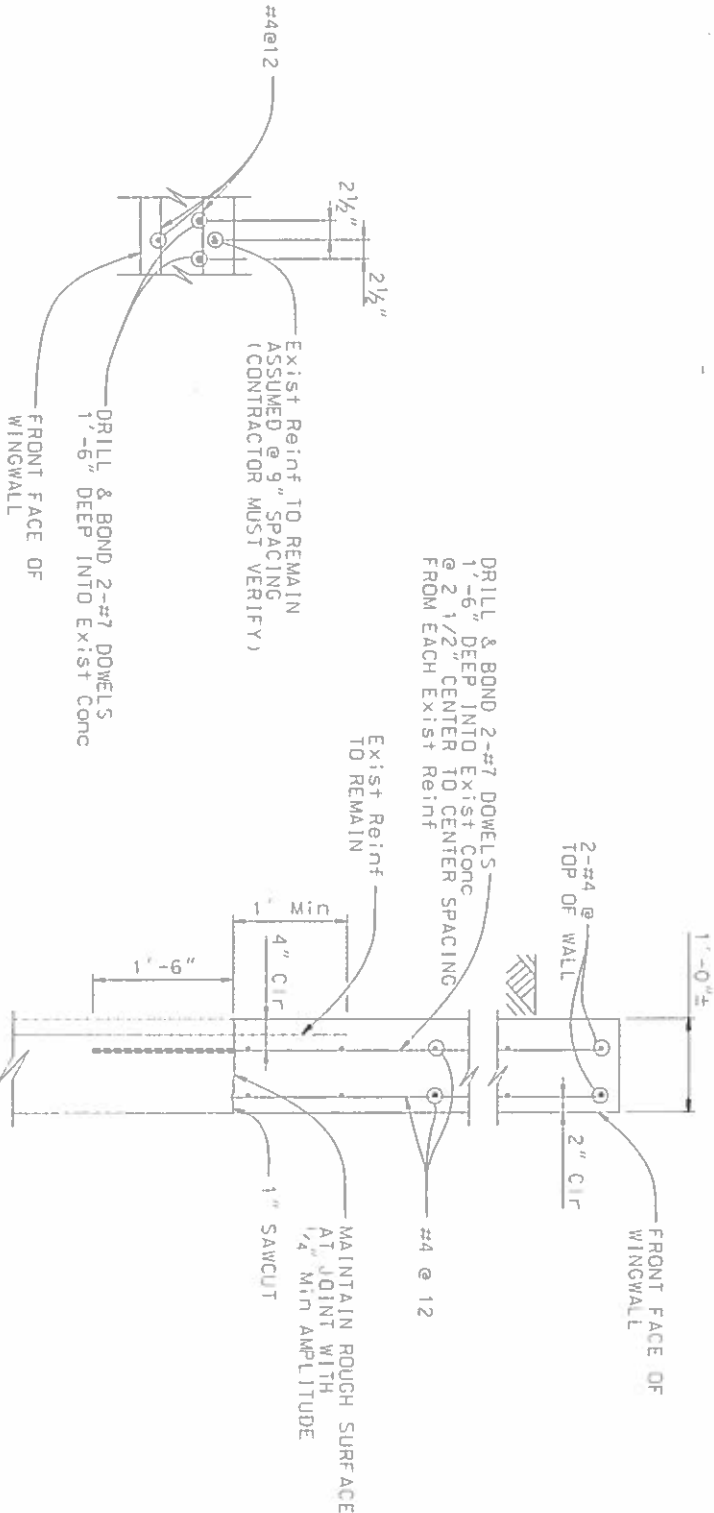

SECTION A-A
1"=1'

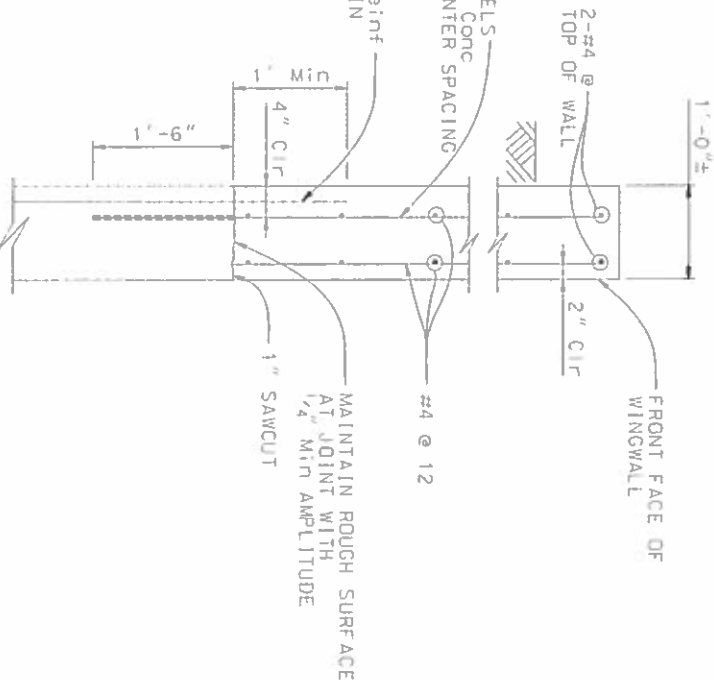

SECTION B-B
1"=1'

NOTE:
THE CONTRACTOR MUST VERIFY ALL CONTROLLING FIELD DIMENSIONS BEFORE ORDERING OR FABRICATING ANY MATERIAL.

PREPARED FOR THE
COUNTY OF SAN BENITO
RESOURCE MANAGEMENT AGENCY

NOEL J. SUGR
PROJECT ENGINEER

BRIDGE NO.
43C-0008

FAIRVIEW ROAD BRIDGE OVER ARROYO DE LAS VIBORAS CREEK
SOUTHWEST WINGWALL REPAIR

ORIGINAL SCALE IN INCHES
FOR REDUCED PLANS

0 1 2 3


FILE: 43C-0008 Fairview.dgn

DISSEMINATION PRINTS BEARING
EARLIER REVISION DATES

REVISION DATES

SHEET 2 OF 3

STATIONARY MOUNTED CONSTRUCTION AREA SIGNS						
SIGN NO.	SIGN CODE (FEDERAL)	SIGN CODE (CALIFORNIA)	PANEL SIZE	NO. OF POST AND SIZE	SIGN MESSAGE	NO. OF SIGNS
A	W20-1	C23	48"x48"	1 - 4"x6"	ROAD WORK AHEAD	2
B	G20-2	C14	36"x18"	1 - 4"x4"	END ROAD WORK	2

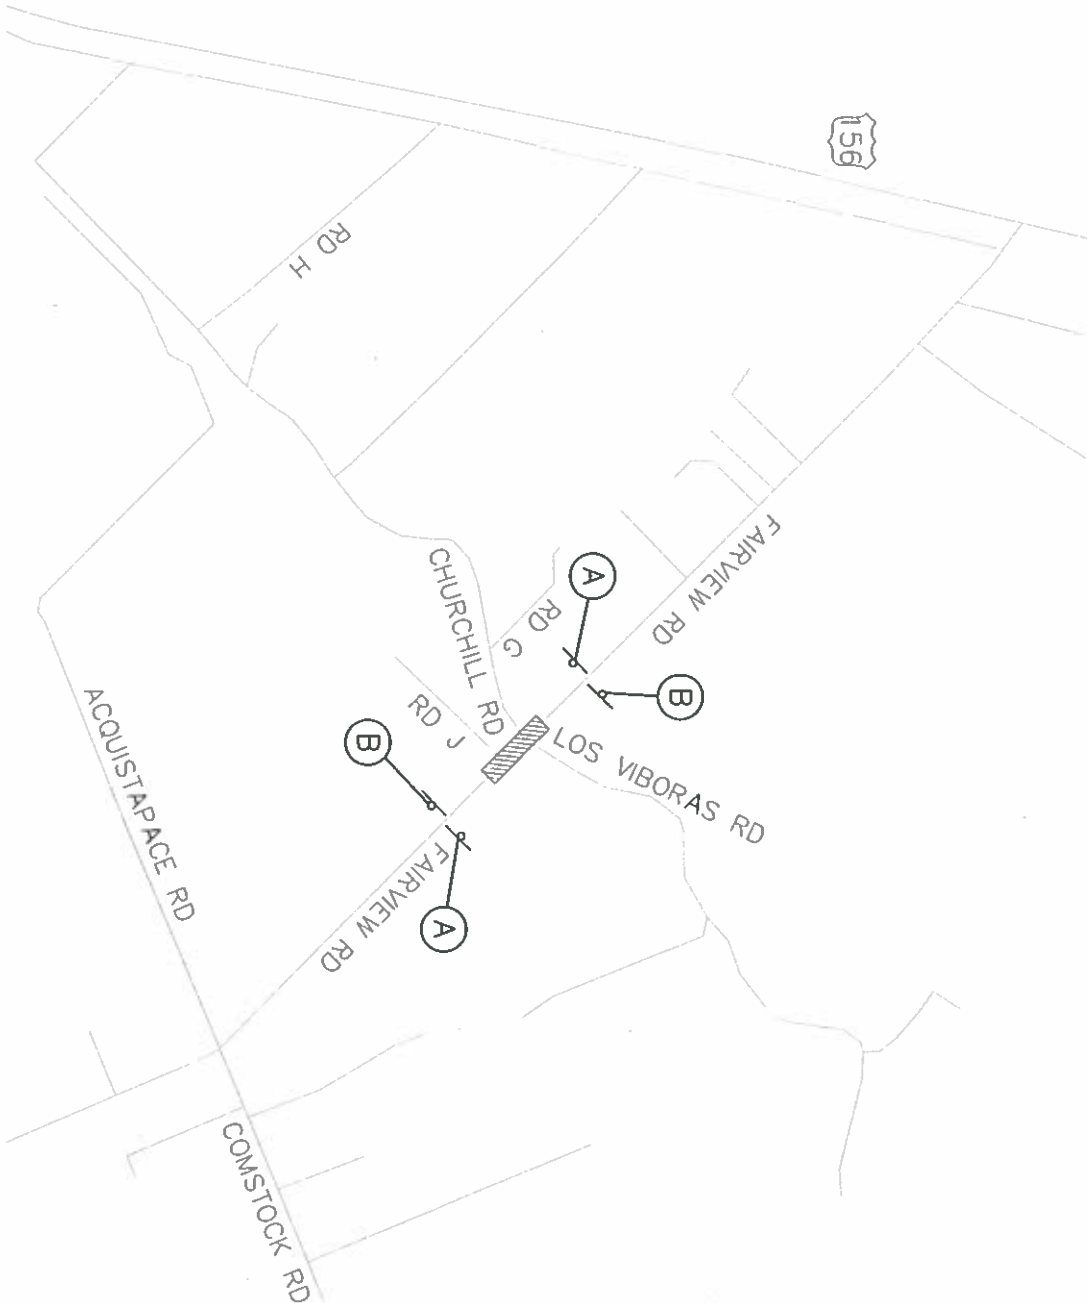

DATE: JUL 18	TIME: 3:00 PM	NO.	BY	DATE	PERSONS
SURVEY: NONE	LAYOUT: NTL				
PATH: CS-1					
DRAWING NAME: NTL					
PLAC SIGN: NONE					
DESIGNER: JHW	PROJ MGR: JHW				

CAUTION: The engineer preparing these plans will not be responsible for or liable for unauthorized changes to or uses of these plans. All changes to the plans must be in writing and must be approved by the preparer of these plans.





BEYOND ENGINEERING

2025 GATEWAY PLACE, SUITE 168
4083127200 TEL 4083120101 FAX

SAN JOSE, CA 95130
WWW.NVSCOM

ARROYO DE LAS VIBORAS BRIDGE
ON FAIRVIEW ROAD
CONSTRUCTION AREA SIGNS SHEET

PREPARED FOR: SAN BENITO COUNTY

DATE SUBMITTED: XXX XXXX

3
OF 3
SHEETS
AS SHOWN

228217-0000076.01