



PROPOSED NEW SCHOOL AT SANTANA RANCH HOLLISTER SCHOOL DISTRICT

1454 Santana Ranch Drive

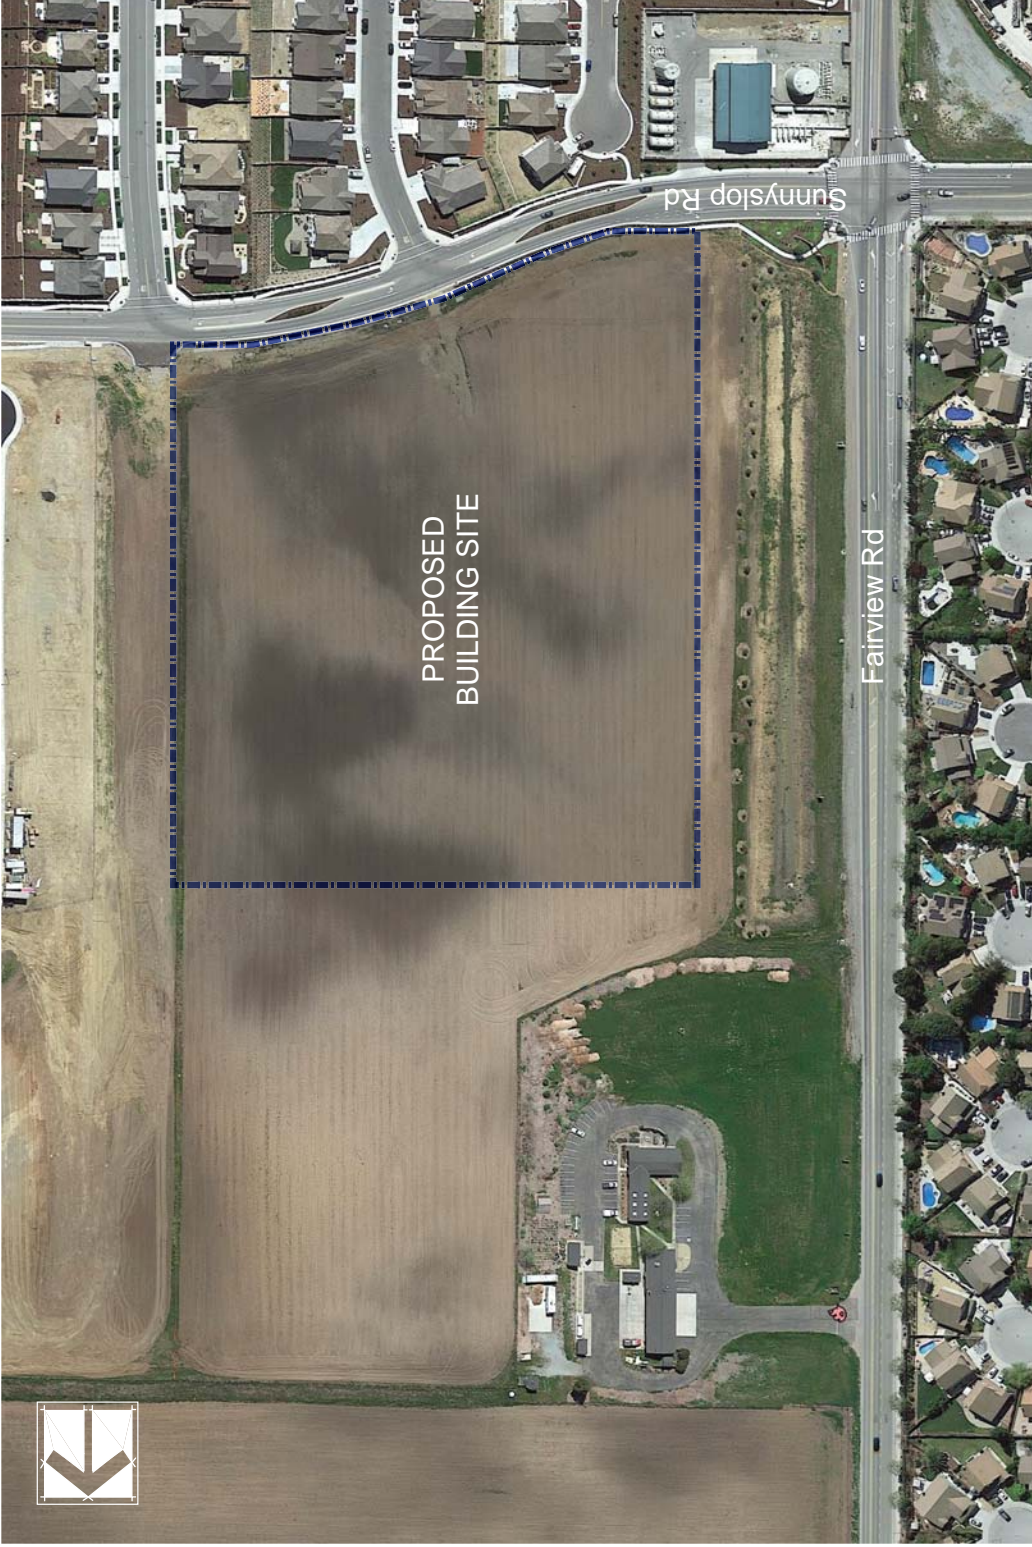



PROPOSED NEW SCHOOL AT SANTANA RANCH
HOLLISTER SCHOOL DISTRICT
1454 Santana Ranch Drive

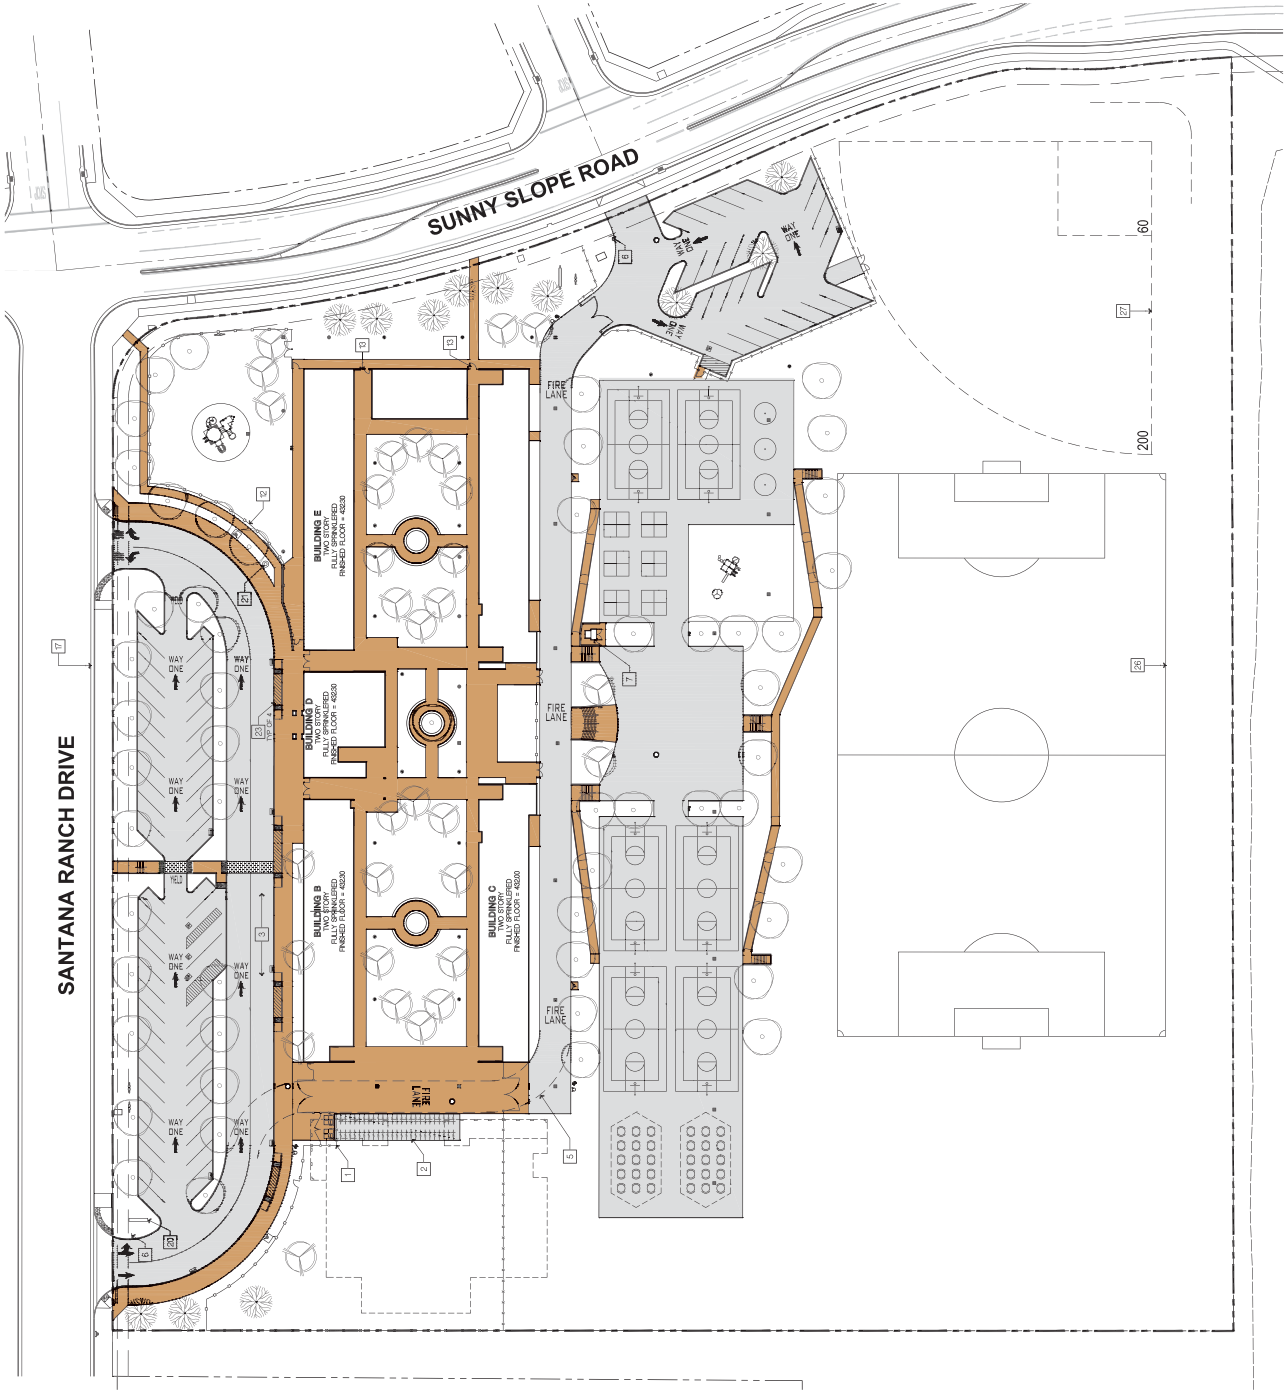

OVERALL CAMPUS SITE PLAN
SCALE 1" = 80'



PROPOSED NEW SCHOOL AT SANTANA RANCH HOLLISTER SCHOOL DISTRICT

1454 Santana Ranch Drive




EARTHWORK LEGEND				
Number	Minimum Elevation	Maximum Elevation	Volume (CY)	Color
1	-12.00	-10.00	10	Orange
2	-10.00	-8.00	296	Yellow
3	-8.00	-6.00	913	Light Yellow
4	-6.00	-4.00	1,668	Light Green
5	-4.00	-2.00	4,017	Red
6	-2.00	0.00	7,605	Light Red
7	0.00	2.00	22,823	Light Green
8	2.00	4.00	16,314	Green
9	4.00	6.00	9,794	Dark Green
10	6.00	8.00	4,275	Very Dark Green
11	8.00	10.00	701	Dark Green
12	10.00	12.00	0	Dark Green

EARTHWORK SUMMARY		
DESCRIPTION	CUT (CY)	FILL (CY)
ROUGH GRADING	14,500	53,900
SHRINKAGE		4,900
		NET FILL: 44,300

EARTHWORK EXHIBIT - OPTION C
SANTANA RANCH ELEMENTARY SCHOOL
SAN BENITO COUNTY, CALIFORNIA

Wilson Engineering
6 Haines Court | Monterey, CA 93940 | (831) 648-5225 | F (831) 372-5065
www.wilsoneng.com
Project No. 2019000




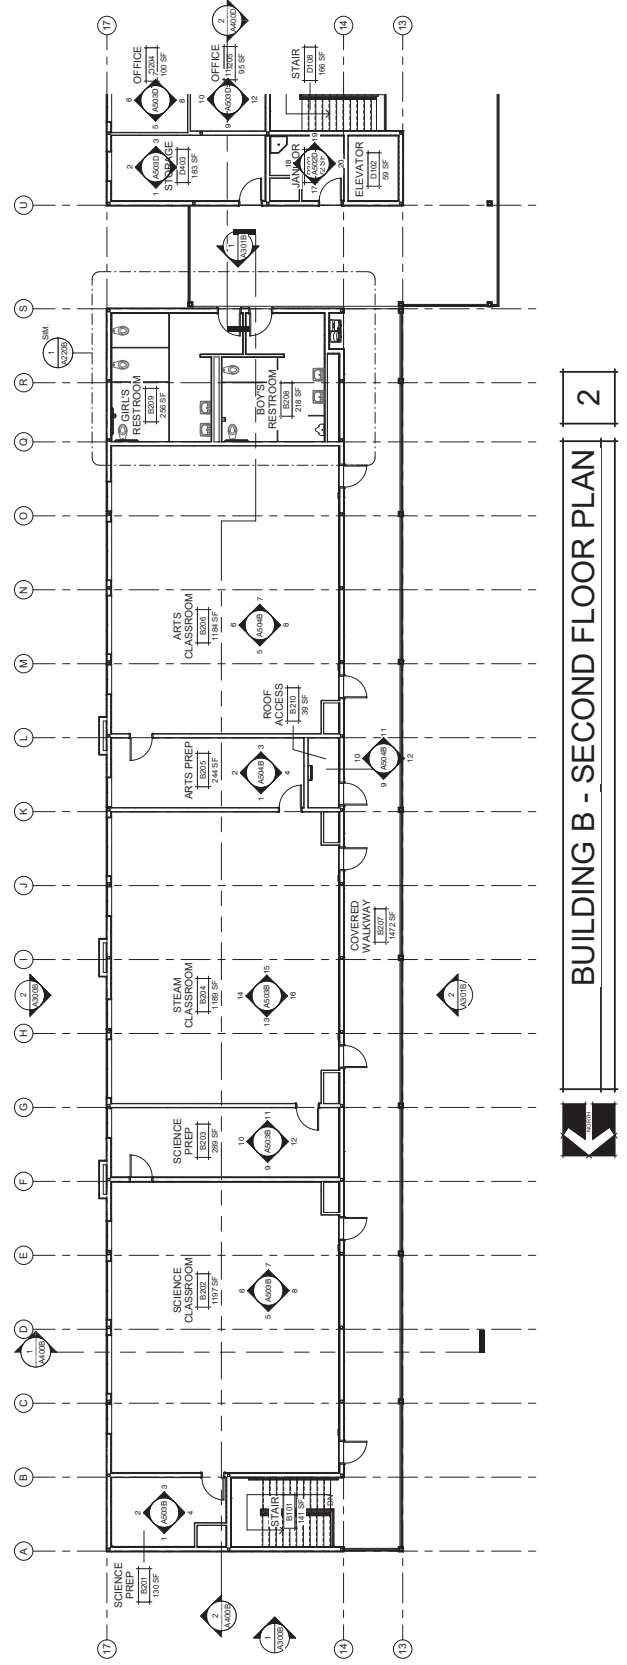




PROPOSED NEW SCHOOL AT SANTANA RANCH HOLLISTER SCHOOL DISTRICT


1454 Santana Ranch Drive

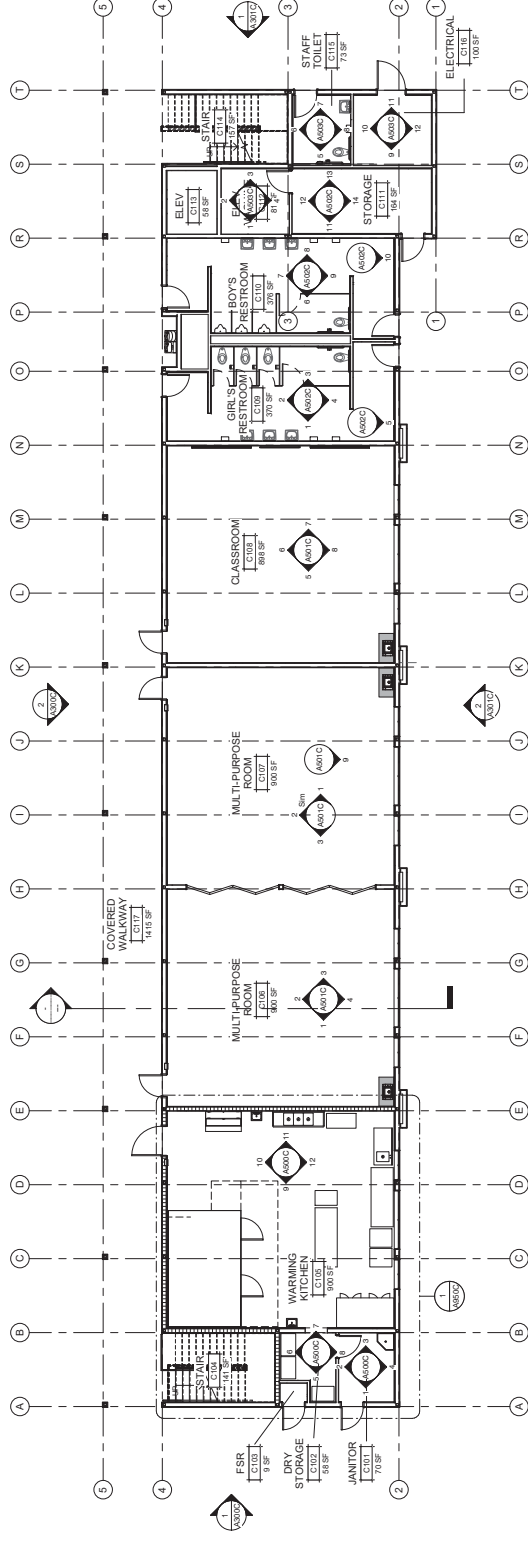


BUILDING C - FIRST FLOOR PLAN

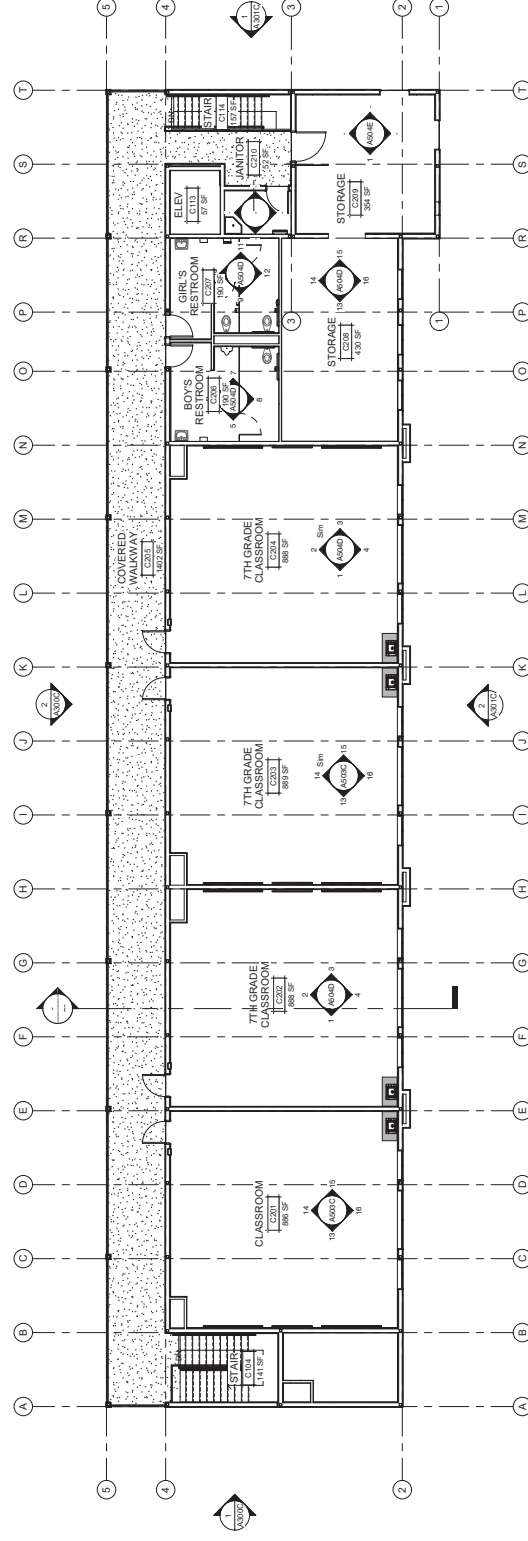

BUILDING C - SECOND FLOOR PLAN

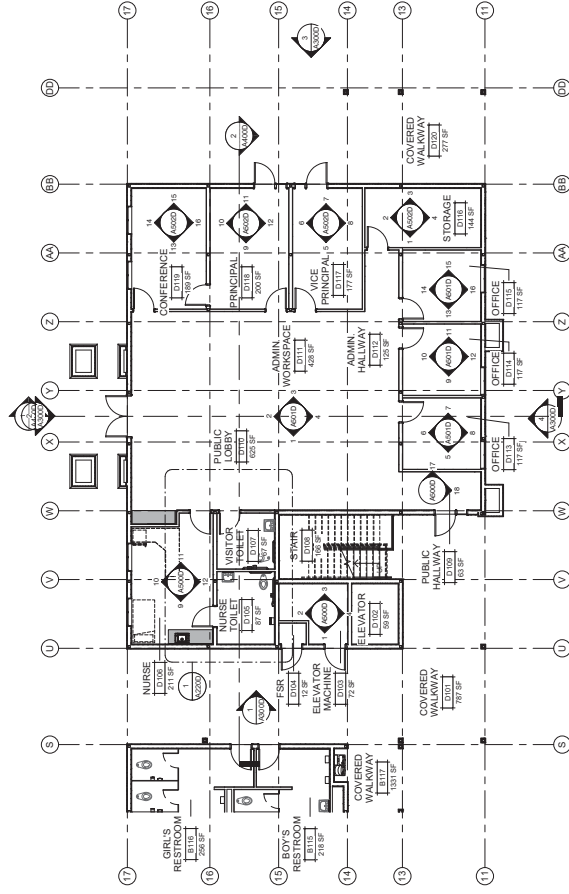

BUILDING D - FIRST FLOOR PLAN

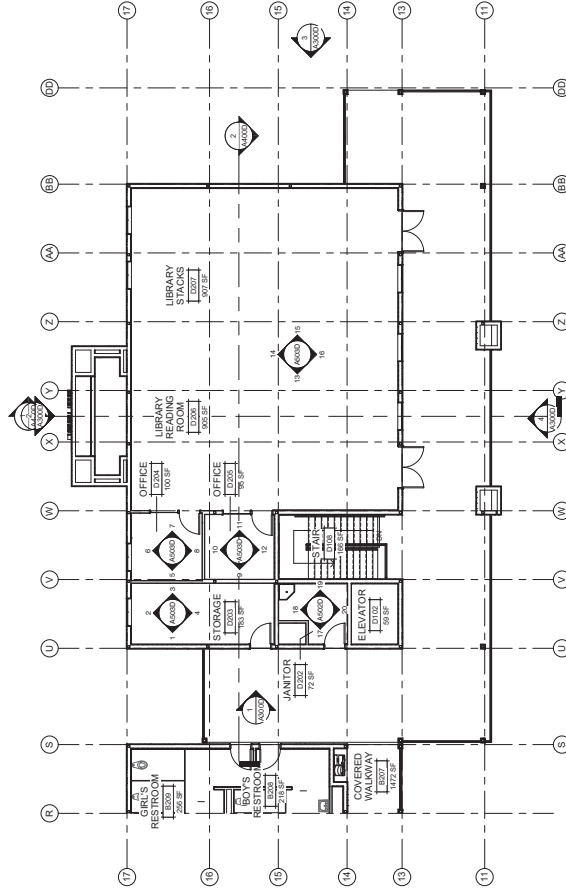


BUILDING D - SECOND FLOOR PLAN

PROPOSED NEW SCHOOL AT SANTANA RANCH

HOLLISTER SCHOOL DISTRICT


1454 Santana Ranch Drive

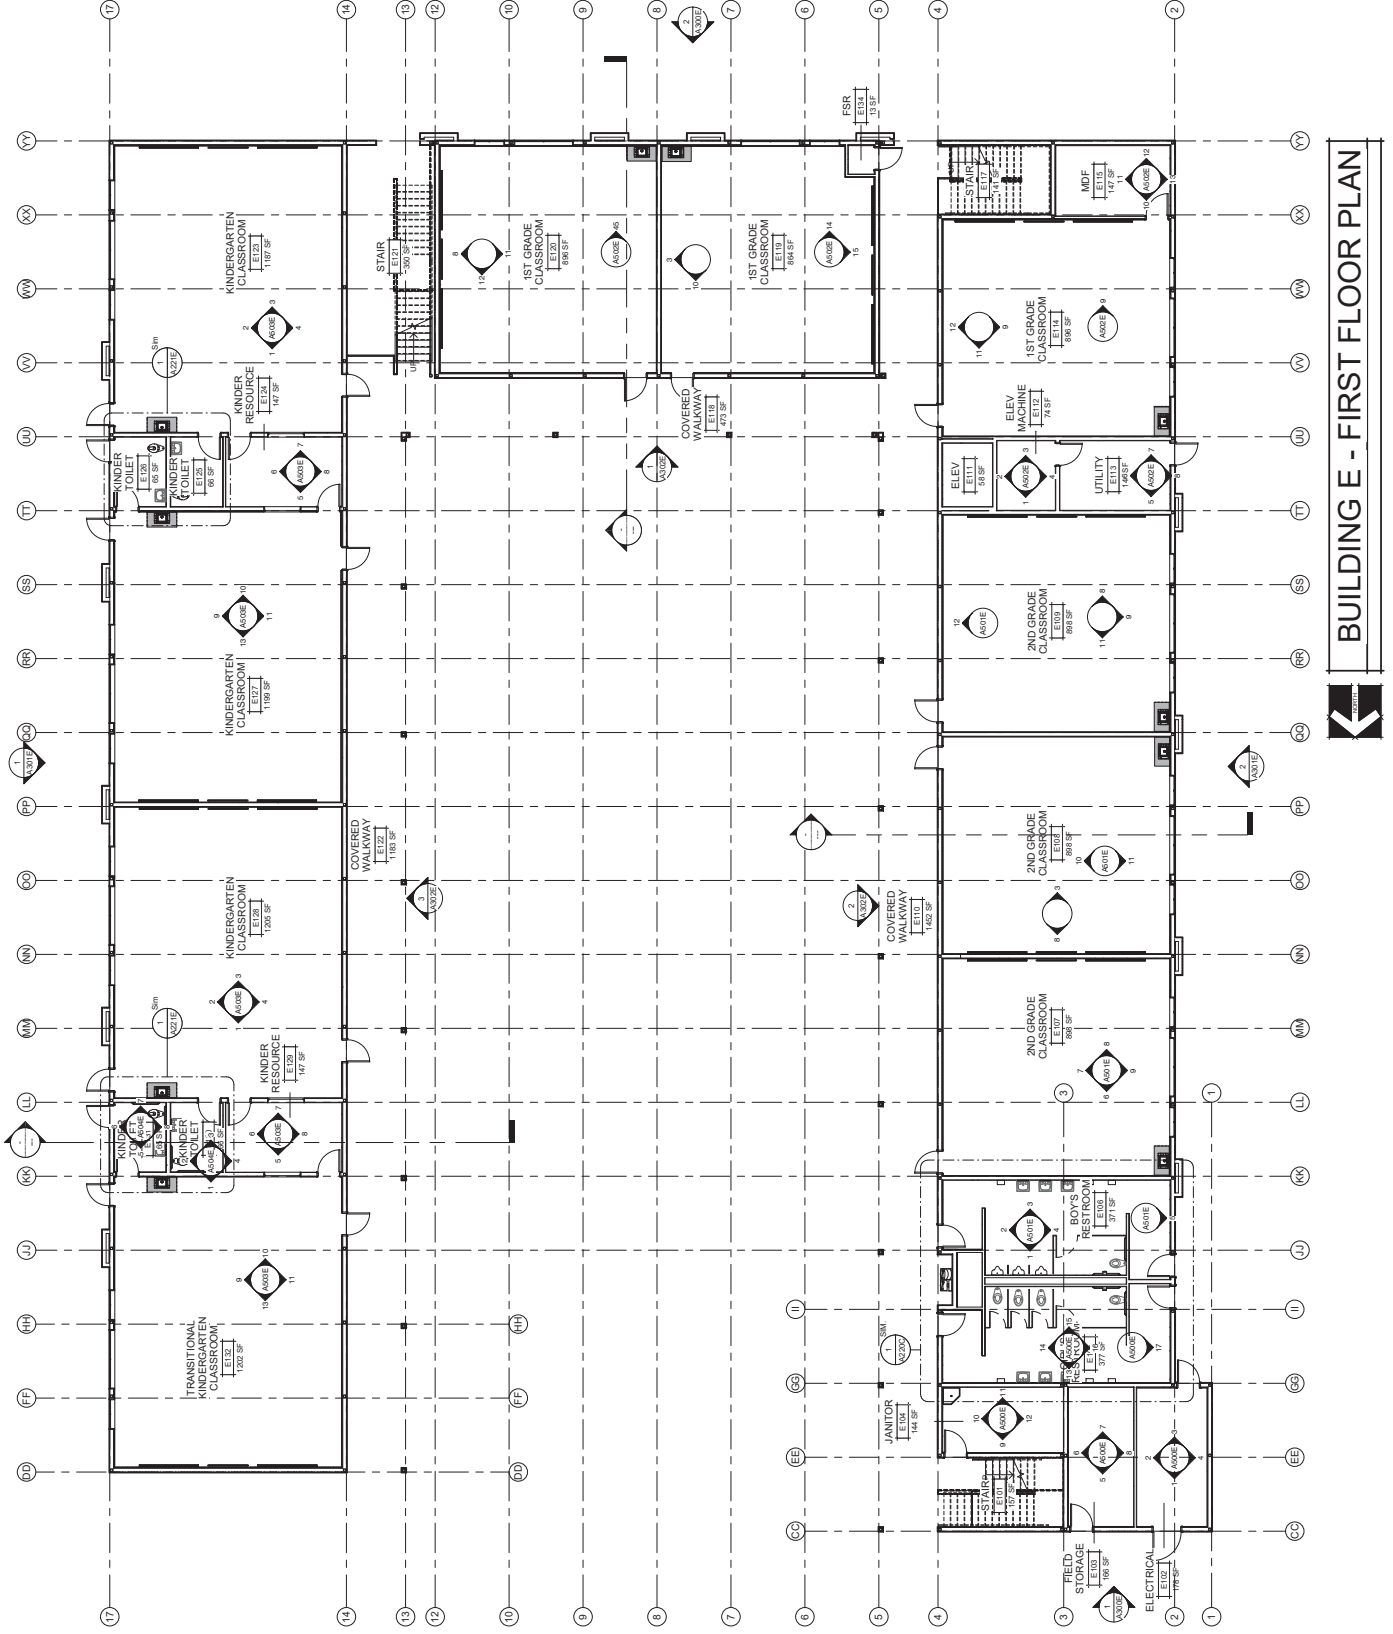

PROPOSED NEW SCHOOL AT SANTANA RANCH

HOLLISTER SCHOOL DISTRICT


1454 Santana Ranch Drive

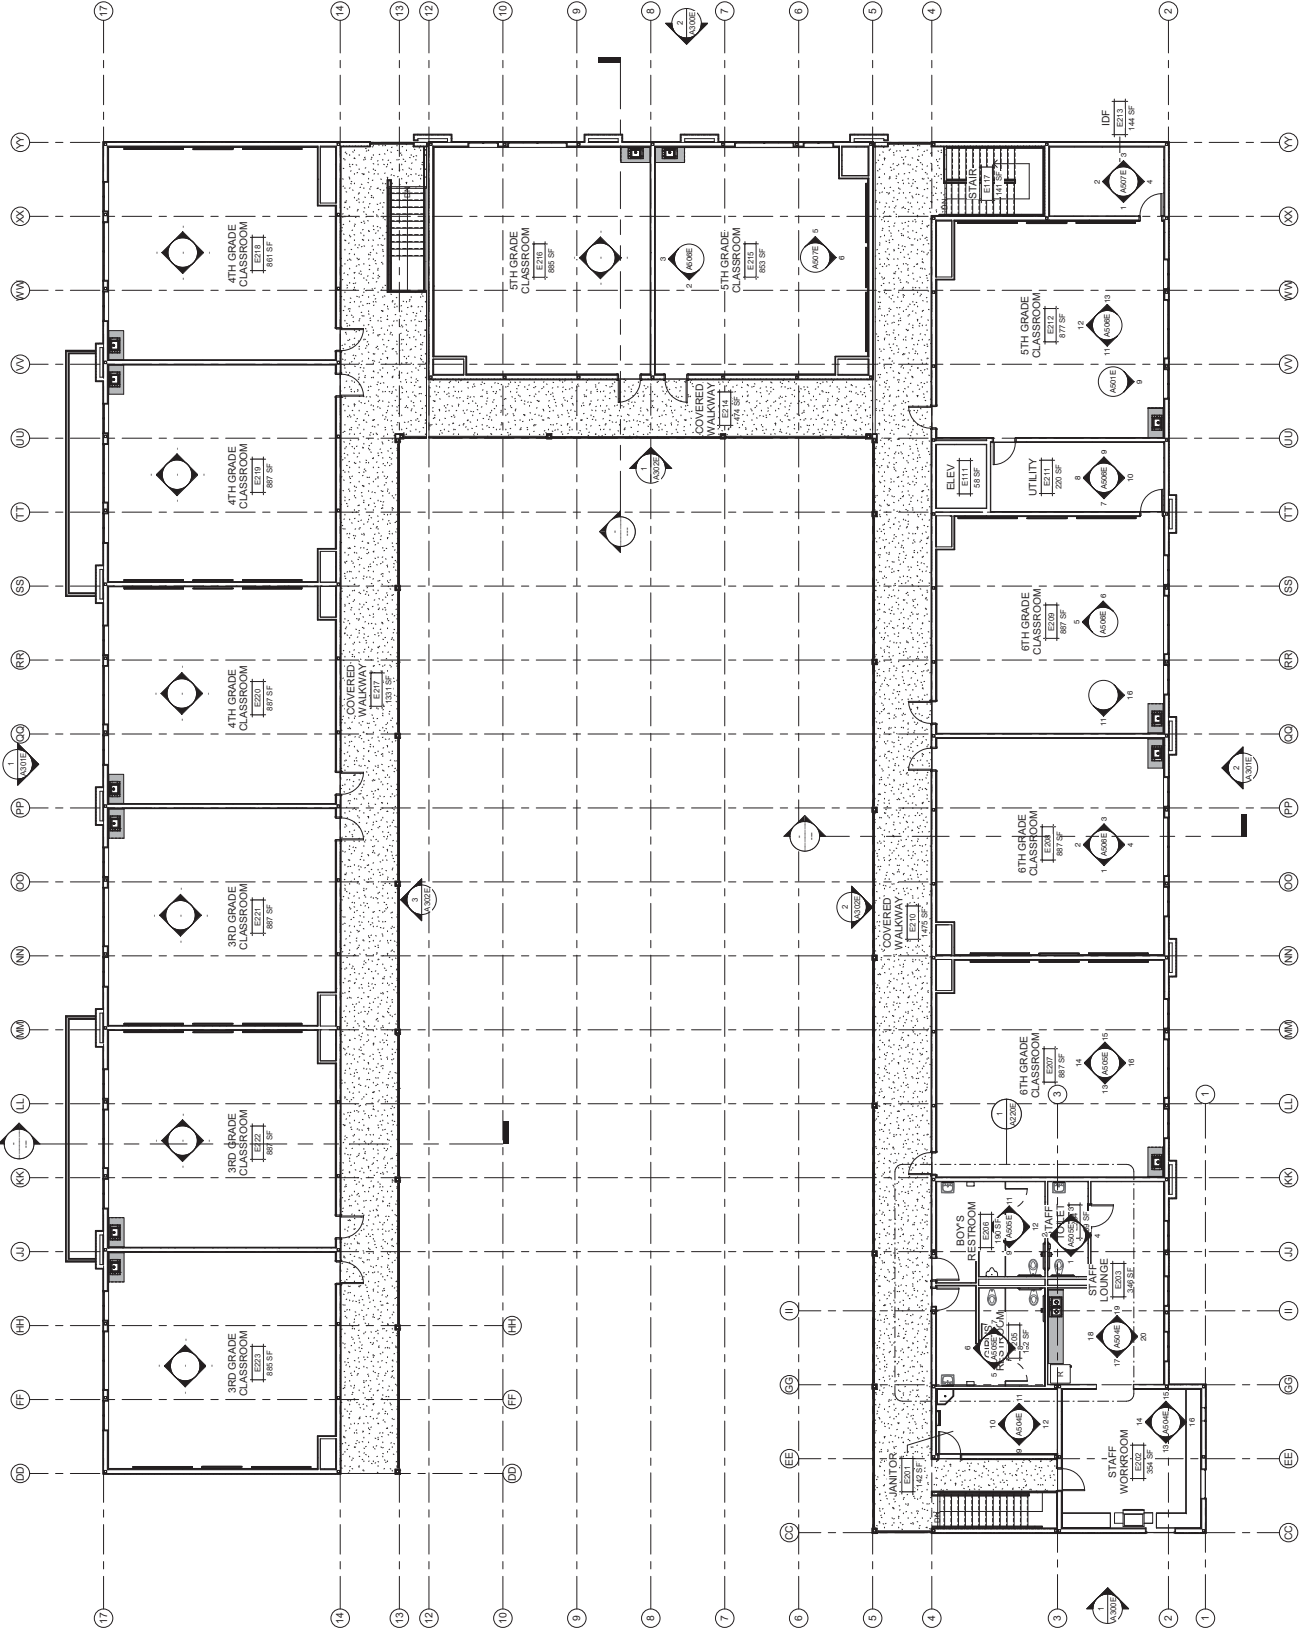


BUILDING E - SECOND FLOOR PLAN

PROPOSED NEW SCHOOL AT SANTANA RANCH
HOLLISTER SCHOOL DISTRICT

1454 Santana Ranch Drive

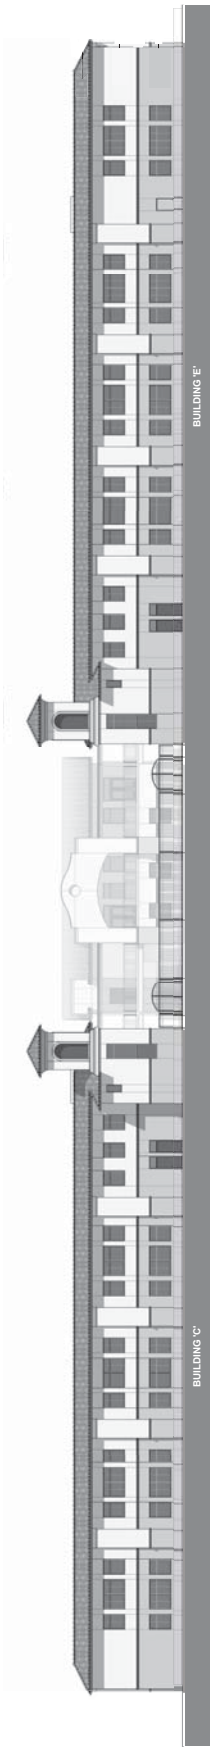


4 WEST ELEVATION

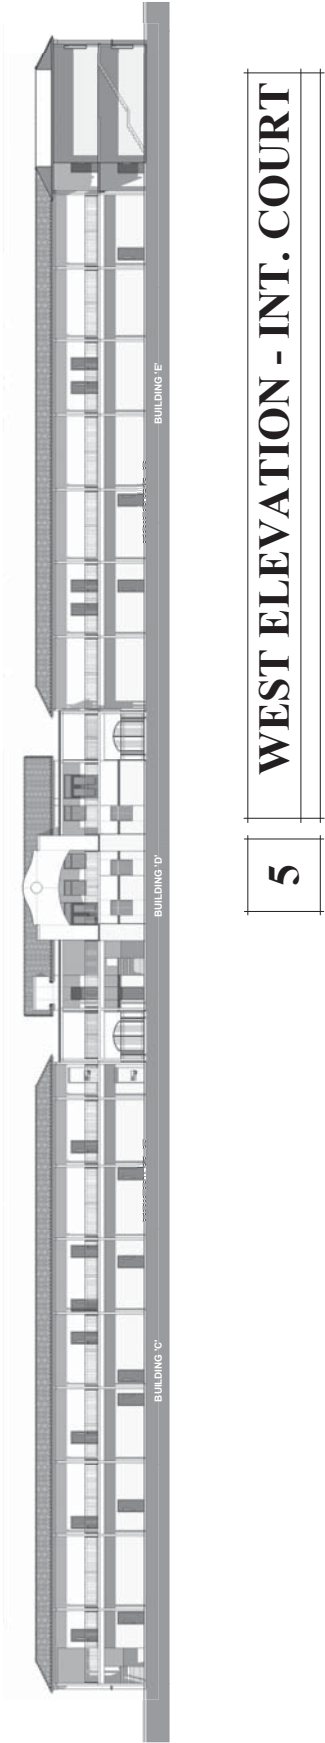


5 WEST ELEVATION - INT. COURT

PROPOSED NEW SCHOOL AT SANTANA RANCH HOLLISTER SCHOOL DISTRICT

1454 Santana Ranch Drive

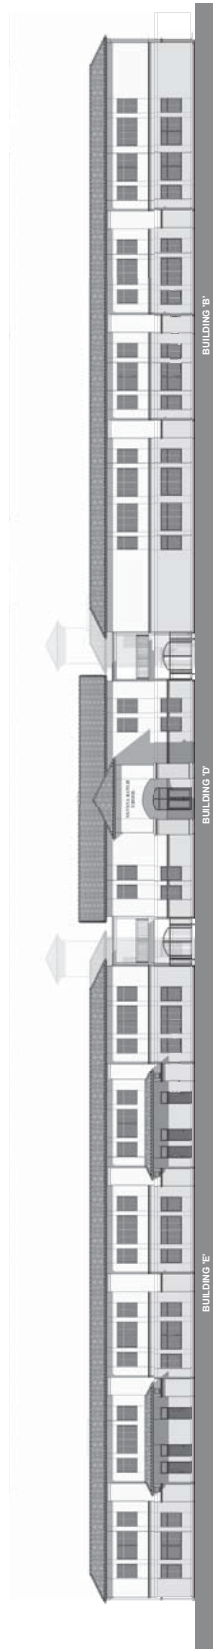

1 **EAST ELEVATION**

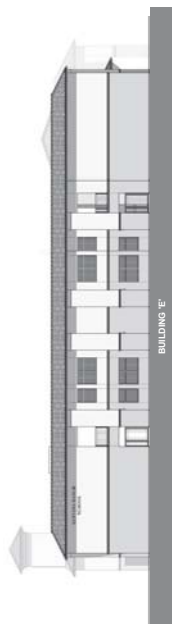

2 **SOUTH ELEVATION**

OVERALL VIEW



PROPOSED NEW SCHOOL AT SANTANA RANCH
HOLLISTER SCHOOL DISTRICT

1454 Santana Ranch Drive

VIEW FROM PLAYGROUND



**PROPOSED NEW SCHOOL AT SANTANA RANCH
HOLLISTER SCHOOL DISTRICT**

1454 Santana Ranch Drive

MAIN ENTRY



**PROPOSED NEW SCHOOL AT SANTANA RANCH
HOLLISTER SCHOOL DISTRICT**

1454 Santana Ranch Drive

VIEW LOOKING NORTH EAST



PROPOSED NEW SCHOOL AT SANTANA RANCH
HOLLISTER SCHOOL DISTRICT

1454 Santana Ranch Drive