

SAN BENITO COUNTY
 PLANS FOR LOVERS LANE DRAINAGE & ROAD REPAIR
 PROJECT ON
LOVERS LANE
 0.91 MILES N OF SHORE ROAD
 HOLLISTER, CALIFORNIA

PWB-1909

INDEX OF SHEETS		
SHEET NUMBER	SHEET TITLE	DRAWING NUMBER
1	TITLE SHEET	T-1
2	AERIAL MAP	C-1
3	NOTES AND DETAILS	C-2
4	ROAD RECONSTRUCTION	C-3
5	CULVERT RECONSTRUCTION	C-4
6	CROSS SECTIONS	C-5
7	CROSS SECTIONS	C-6
8	CONSTRUCTION AREA SIGNS	CS-1




STATE OF CALIFORNIA

COUNTY OF SAN BENITO

Edgar Nolasco 4/17/2019
 EDGAR NOLASCO, DEPUTY CAO DATE


[Signature] 4/17/19 DATE
 DEEMS KAMADA, PE
 RPE 80613
 INTERIM COUNTY ENGINEER
 COUNTY OF SAN BENITO
 RESOURCE MANAGEMENT AGENCY
 PUBLIC WORKS DEPARTMENT

[Signature] 4/17/19 DATE
 GREGORY J. BUCKWELL, PE
 RPE 4550
 CONTRACT CIVIL ENGINEER
 NV5, INC.

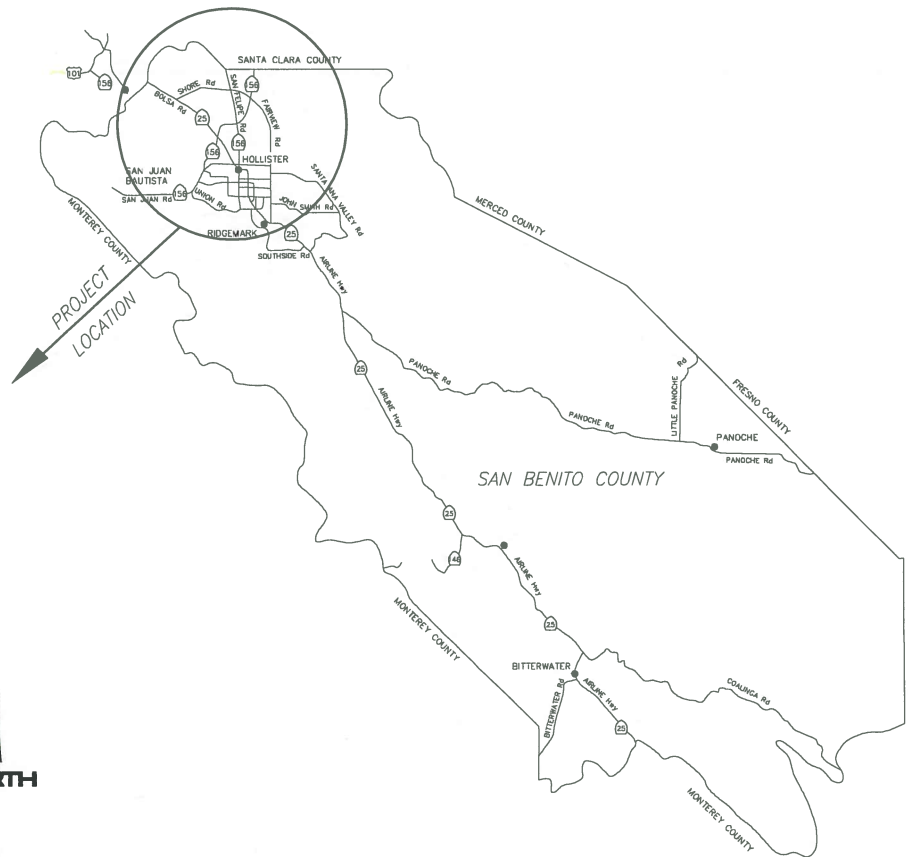

SAN BENITO COUNTY

NOT TO SCALE

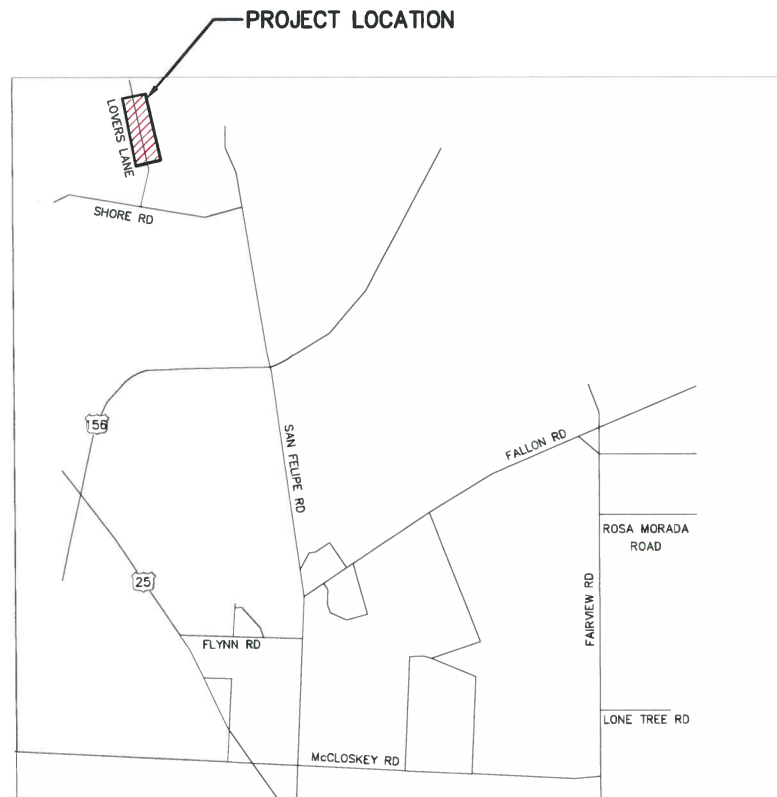

PROJECT LOCATIONS

NOT TO SCALE

DATE: 4/17/19	TIME: 8:20:35 AM	NO.	BY	DATE	REVISIONS
SERVER: NONE	LAYOUT: BDF				
PATH: I:\LOVERS LANE DRAINAGE\AUTOCAD					
DRAWING NAME: COVER.DWG					
PAGE SETUP:					
DESIGNER: GJB	PROJ. MGR: GJB				

CAUTION: The engineer preparing these plans will not be responsible for, or liable for, unauthorized changes to or uses of these plans. All changes to the plans must be in writing and must be approved by the preparer of these plans.



2025 GATEWAY PLACE, SUITE 238
 PHONE: 408.392.7200
 SAN JOSE, CA 95110
 WWW.NV5.COM

LOVERS LANE DRAINAGE & ROAD REPAIRS
 TITLE SHEET

PREPARED FOR: SAN BENITO COUNTY

DATE SUBMITTED: MAY 2018

SHEET NUMBER
 T-1
 1 OF 8 SHEETS
 SCALE
 AS SHOWN
 JOB NUMBER
 PWB-1909



© 2019 Microsoft Corporation © 2019 DigitalGlobe ©CNES (2019) Distribution Airbus DS

DATE: 4/17/19	TIME: 8:20:42 AM	NO.	BY	DATE	REVISIONS:
SERVER: NONE	LAYOUT: Aerial View				
PATH: I:\LOVERS LANE DRAINAGE\AUTOCAD					
DRAWING NAME: CONSTRUCTION SET.DWG					
PAGE SETUP:					
DESIGNER: [signature]	PROJ. MGR: [signature]				

CAUTION: The engineer preparing these plans will not be responsible for, or liable for, unauthorized changes to or uses of these plans. All changes to the plans must be in writing and must be approved by the preparer of these plans.







2025 GATEWAY PLACE, SUITE 238
PHONE: 408.392.7200
SAN JOSE, CA 95110
WWW.NV5.COM

LOVERS LANE DRAINAGE & ROAD REPAIRS
AERIAL MAP

PREPARED FOR: SAN BENITO COUNTY
DATE SUBMITTED: MAY 2018

SHEET NUMBER	C-1
2 OF 5 SHEETS	
SCALE	
AS SHOWN	
JOB NUMBER	PWB-1909

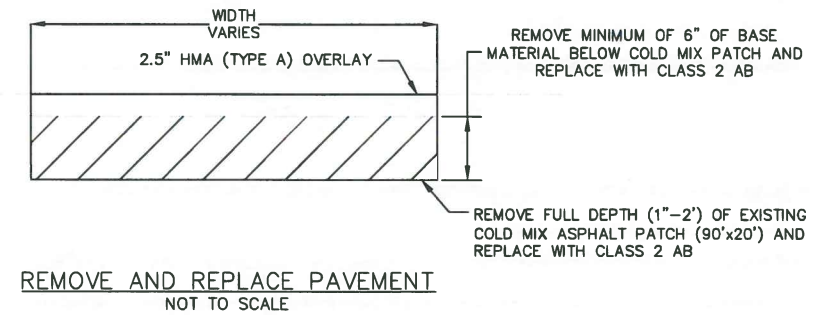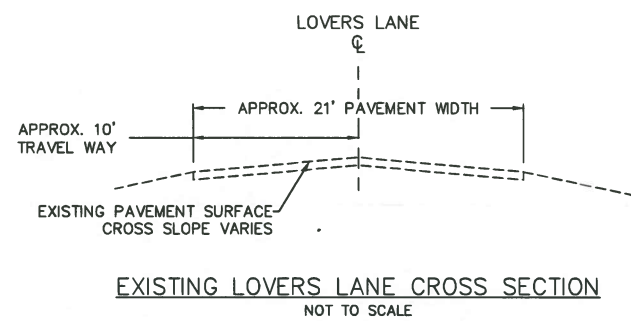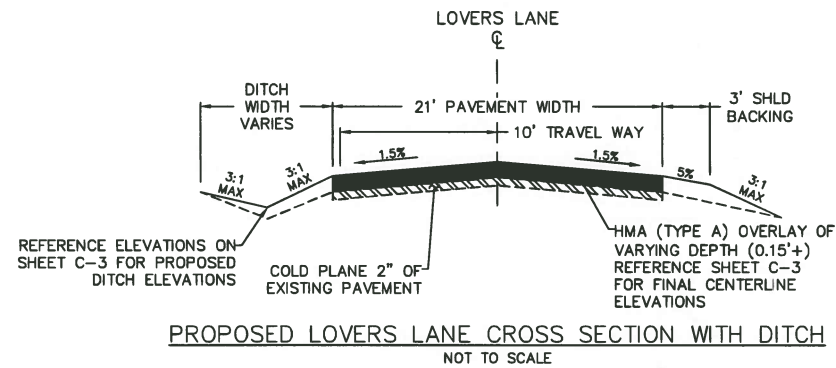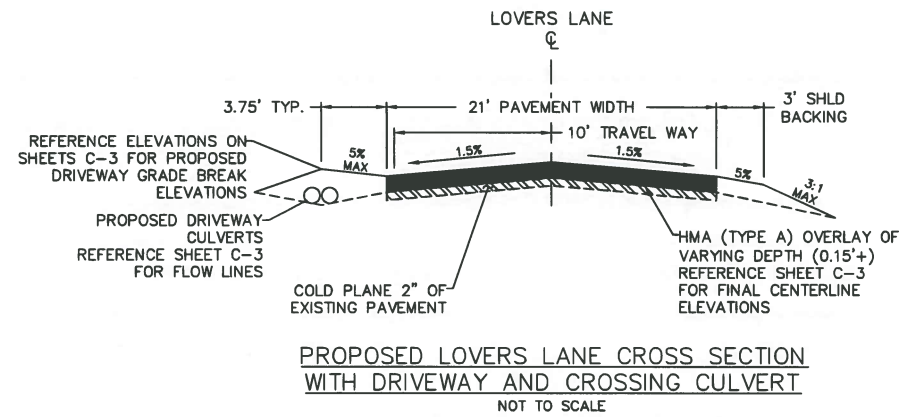

CONSTRUCTION NOTES

MISCELLANEOUS

1. ALL WORK SHALL BE IN ACCORDANCE WITH THE 2015 EDITION OF STANDARD SPECIFICATIONS, STATE OF CALIFORNIA, DEPARTMENT OF TRANSPORTATION, REFERRED TO AS "STANDARD SPECIFICATIONS".
2. CONTRACTOR SHALL ONLY USE EQUIPMENT PROVIDED WITH A SPARK ARRESTOR DEVICE TO REDUCE A PORTENTIAL FIRE HAZARD.
3. CONTRACTOR SHALL PRESERVE ALL SURROUNDING PROPERTY BY CONFINING THE OPERATIONS TO WITHIN THE "LIMITS OF WORK".
4. ALL WORK SHALL BE PERFORMED IN ACCORDANCE WITH APPLICABLE OSHA REGULATIONS.
5. BENCHMARK BRASS CAP MONUMENT IN CONCRETE PAD PID GU2656 FELIPE AZ MK ELEVATION = 444.74' NAVD88

DEMOLITION

1. DEBRIS GENERATED FROM DEMOLITION WORK SHALL BE DISPOSED OF OFF-SITE AT THE CONTRACTOR'S EXPENSE.

SITE WORK

1. EARTHWORK SHALL CONFORM TO THE PROVISIONS IN SECTION 19, "EARTHWORK", OF THE STANDARD SPECIFICATIONS. ROADWAY EXCAVATION SHALL CONFORM TO THE PROVISIONS IN SECTION 19-2, "ROADWAY EXCAVATION", OF THE STANDARD SPECIFICATIONS.
2. SUBGRADE PREPARATION SHALL BE COMPACTED TO 95% RELATIVE COMPACTION AND CONFORM TO SECTION 26 OF THE STANDARD SPECIFICATIONS.
3. HOT MIX ASPHALT SHALL BE TYPE A, 3/4" MEDIUM CONFORMING TO SECTION 39 OF THE STANDARD SPECIFICATIONS. THE RELATIVE COMPACTION SHALL BE 95%.
4. TACK COAT ALL AGGREGATE BASE SURFACES PRIOR TO PLACING AC PAVING CONSTRUCTED IN ACCORDANCE WITH SECTION 39-1.09 OF THE STANDARD SPECIFICATIONS.
5. SAWCUT AT ALL PAVEMENT CONFORMS. PROVIDE A NEAT, CLEAN EDGE.
6. AGGREGATE BASE SHALL BE CLASS 2, WITH DEPTH AS SPECIFIED PER PLANS AND SHALL CONFORM TO THE PROVISIONS IN SECTION 26, "AGGREGATE BASES", OF THE STANDARD SPECIFICATIONS.
7. THE EXISTING COLD MIX PATCH MUST BE COMPLETELY REMOVED AND THE SUBGRADE COMPACTED TO 95% RELATIVE COMPACTION PRIOR TO PLACEMENT AND COMPACTION OF THE AGGREGATE BASE.

DATE: 4/17/19 TIME: 8:20:44 AM
 SERVER: NONE LAYOUT: San Benito A 2018
 PATH: I:\LOVERS LANE DRAINAGE\AUTOCAD
 DRAWING NAME: CONSTRUCTION SET.DWG
 PAGE SETUP:
 DESIGNER: PROJ. MGR:

NO.	BY	DATE	REVISIONS

CAUTION: The engineer preparing these plans will not be responsible for, or liable for, unauthorized changes to or uses of these plans. All changes to the plans must be in writing and must be approved by the preparer of these plans.



2025 GATEWAY PLACE, SUITE 238
 PHONE: 408.392.7200


SAN JOSE, CA 95110
 WWW.NV5.COM

LOVERS LANE DRAINAGE & ROAD REPAIRS
 NOTES AND DETAILS


PREPARED FOR: SAN BENITO COUNTY

DATE SUBMITTED: MAY 2018

SHEET NUMBER
C-2
 3 OF 6 SHEETS
 SCALE
 AS SHOWN
 JOB NUMBER
 PWB-1909

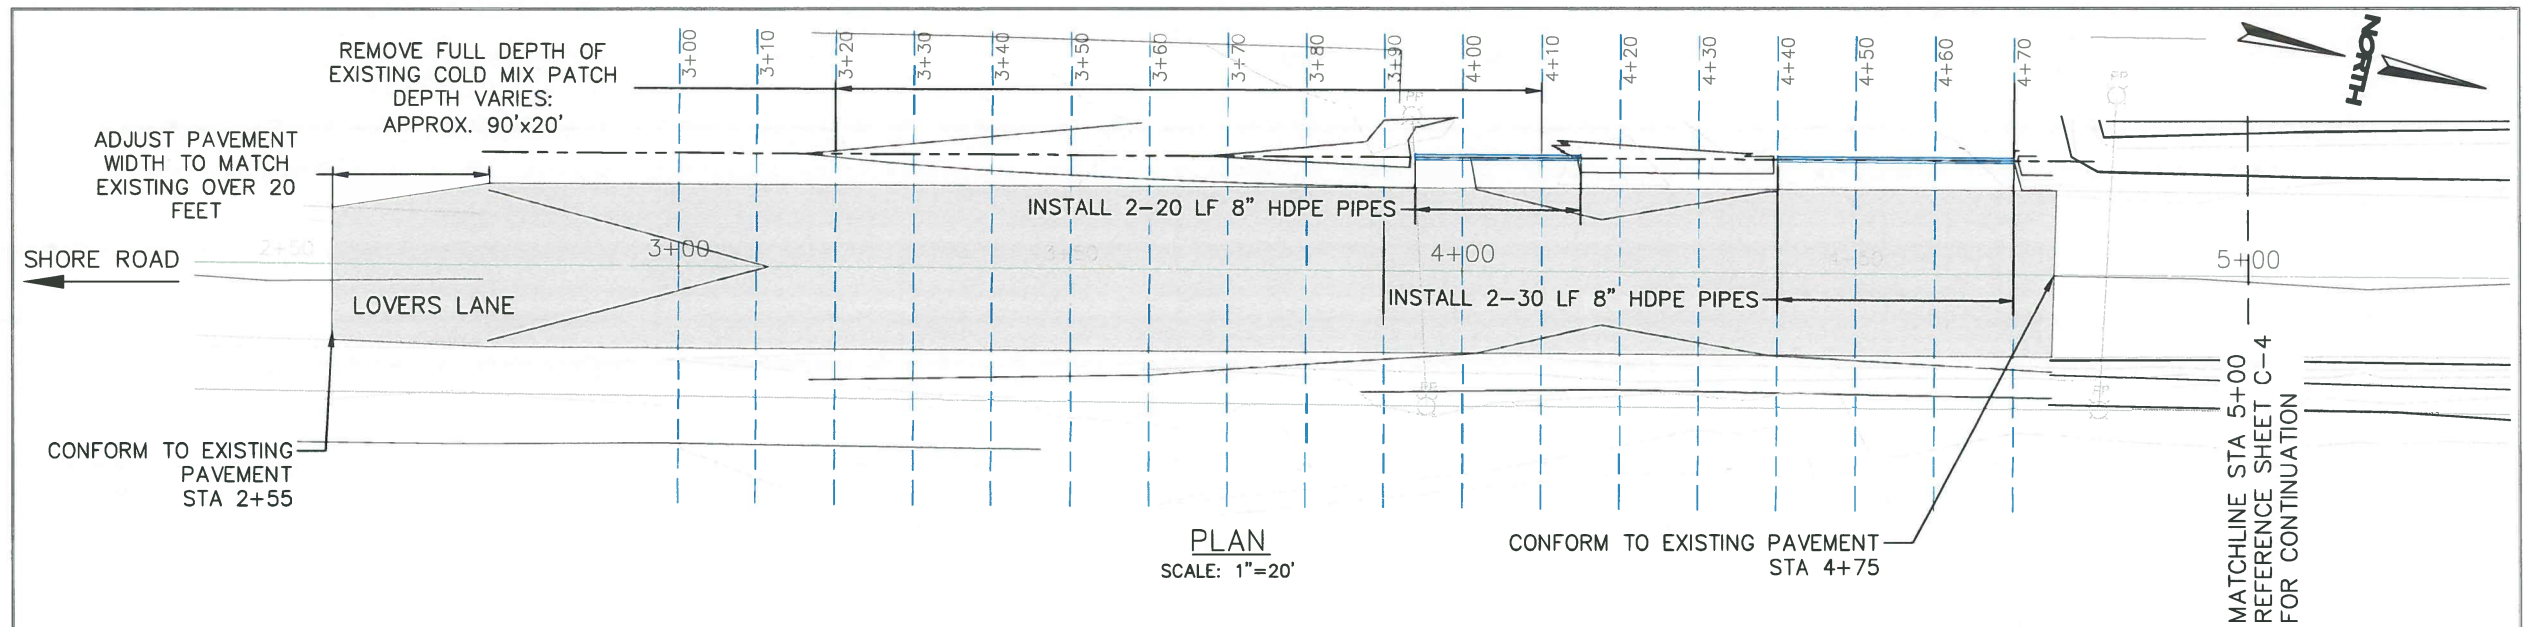

PLAN
SCALE: 1"=20'

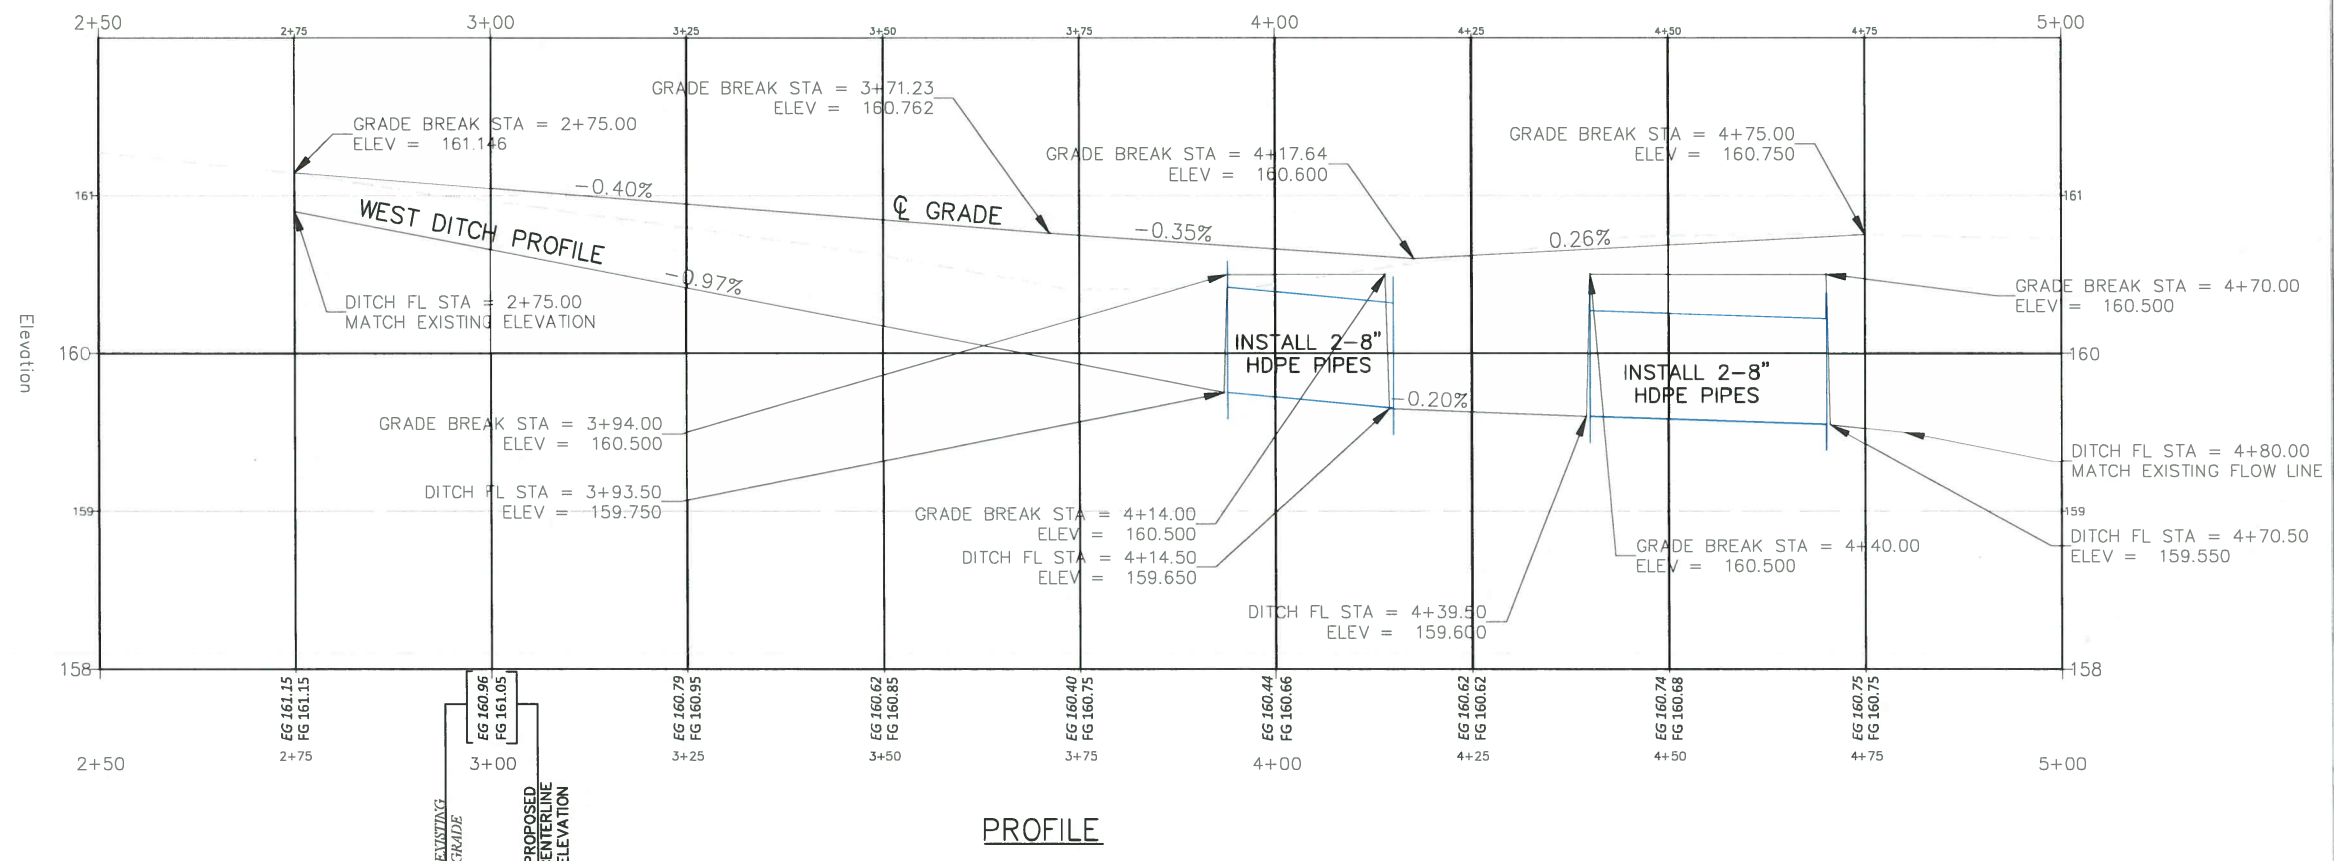

PROFILE

NO.	BY	DATE	REVISIONS

DATE: 4/17/18 TIME: 8:20:45 AM
 SERVER: NONE LAYOUT: Plan & Profile
 PATH: J:\LOVERS LANE DRAINAGE\AUTOCAD
 DRAWING NAME: CONSTRUCTION SETDWG
 PAGE SETUP:
 DESIGNER: PROJ. MGR:
 CAUTION: The engineer preparing these plans will not be responsible for, or liable for, unauthorized changes to or uses of these plans. All changes to the plans must be in writing and must be approved by the preparer of these plans.



2025 GATEWAY PLACE, SUITE 238
 PHONE: 408.392.7200
 SAN JOSE, CA 95110
 WWW.NV5.COM

LOVERS LANE DRAINAGE & ROAD REPAIRS
 ROAD RECONSTRUCTION
 PLAN AND PROFILE

PREPARED FOR: SAN BENITO COUNTY
 DATE SUBMITTED: MAY 2018

SHEET NUMBER C-3
4 OF 6 SHEETS SCALE
AS SHOWN
JOB NUMBER PWB-1909



SHORE ROAD
←

EX 12" CULVERT FL = 159.70'
PROP 12" CULVERT FL = 159.30'

EX 12" CULVERT FL = 159.39'
MAINTAIN EXISTING FLOWLINE

EXISTING 12" CULVERT
TO BE REMOVED AND
RE-INSTALLED

5+00

5+50

6+00

7+00

7+50

LOVERS LANE

MATCHLINE STA 5+00
REFERENCE SHEET C-3
FOR CONTINUATION

DATE: 4/17/18	TIME: 8:20:46 AM	NO.	BY	DATE	REVISIONS
SERVER: NONE	LAYOUT: Culvert Plan & Profile				
PATH: I:\LOVERS LANE DRAINAGE\AUTOCAD					
DRAWING NAME: CONSTRUCTION SETTING					
PAGE SETUP:					
DESIGNER: ### PROJ. MGR: ###					

CAUTION: The engineer preparing these plans will not be responsible for, or liable for, unauthorized changes to or uses of these plans. All changes to the plans must be in writing and must be approved by the preparer of these plans.



2025 GATEWAY PLACE, SUITE 238
PHONE: 408.392.7200










SAN JOSE, CA 95110
WWW.NIV5.COM

LOVERS LANE DRAINAGE & ROAD REPAIRS CULVERT RECONSTRUCTION

PREPARED FOR: SAN BENITO COUNTY

DATE SUBMITTED: MAY 2018

SHEET NUMBER C-4
5 OF 6 SHEETS SCALE
AS SHOWN
JOB NUMBER PWB-1909

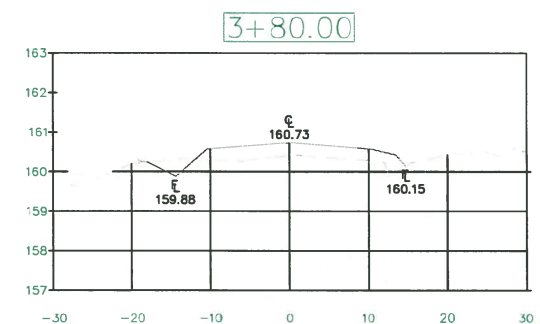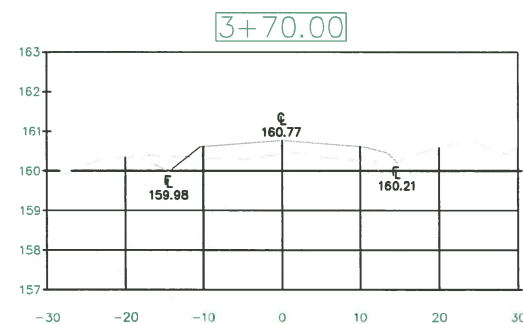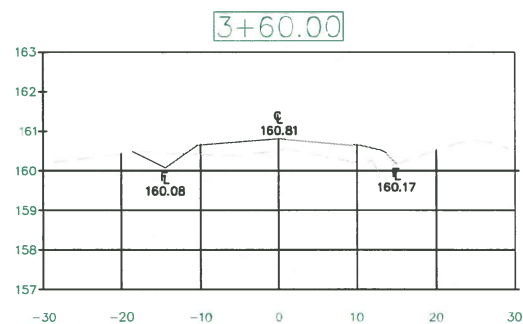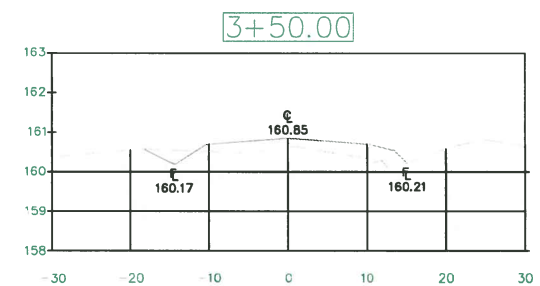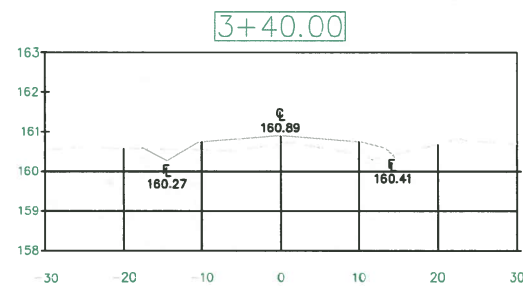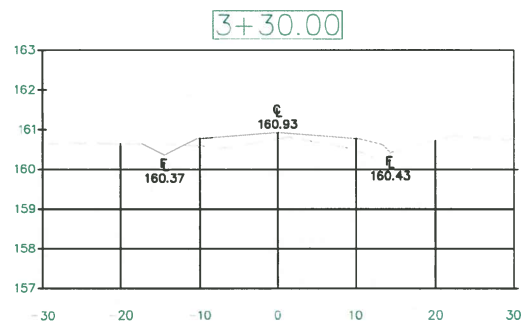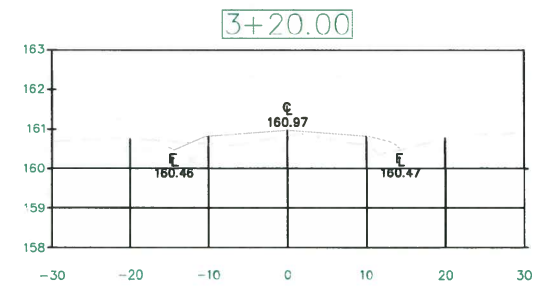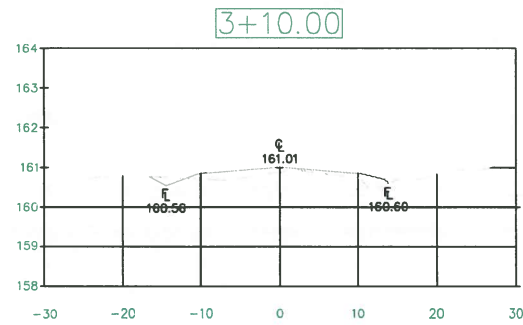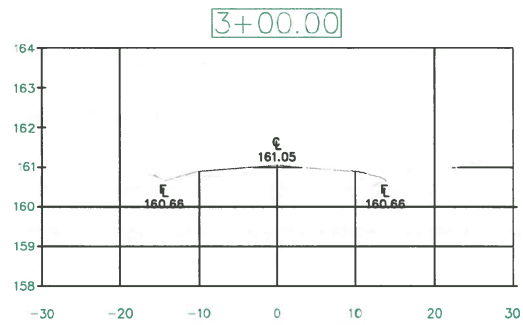

DATE: 4/17/18 TIME: 8:20:47 AM
 SERVER: NONE LAYOUT: Cross Sections
 PATH: I:\LOVERS LANE_DRAINAGE\AUTOCAD
 DRAWING NAME: CONSTRUCTION SET.DWG
 PAGE SETUP:
 DESIGNER: PROJ. MGR:

NO.	BY	DATE	REVISIONS:

CAUTION: The engineer preparing these plans will not be responsible for, or liable for, unauthorized changes to or uses of these plans. All changes to the plans must be in writing and must be approved by the preparer of these plans.












2025 GATEWAY PLACE, SUITE 238
 PHONE: 408.392.7200
 SAN JOSE, CA 95110
 WWW.NIV5.COM

LOVERS LANE DRAINAGE & ROAD REPAIRS
 PROPOSED CROSS SECTIONS

PREPARED FOR: SAN BENITO COUNTY DATE SUBMITTED: MAY 2018

SHEET NUMBER
 C-5
 5 OF 6 SHEETS
 SCALE
 AS SHOWN
 JOB NUMBER
 PWB-1909

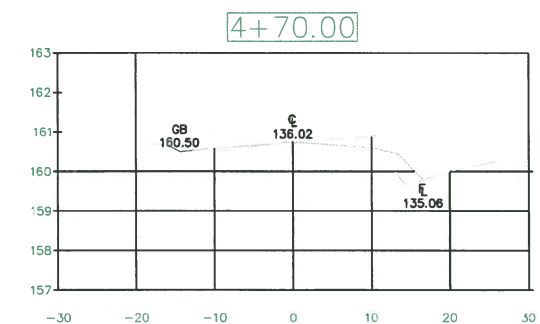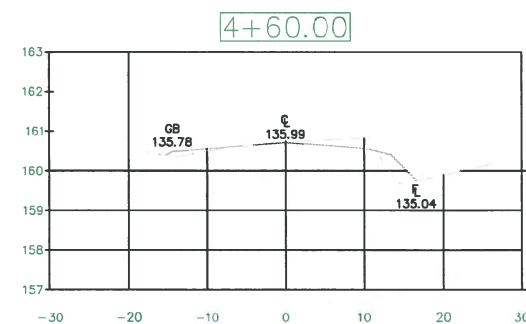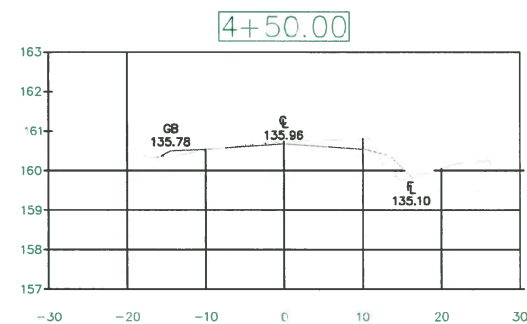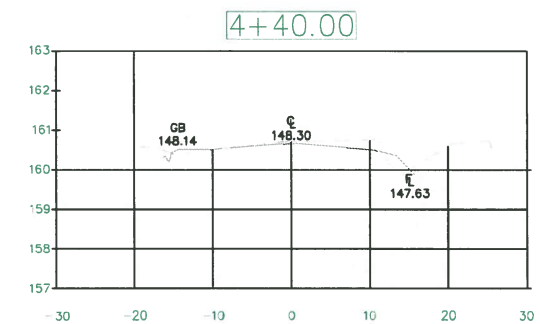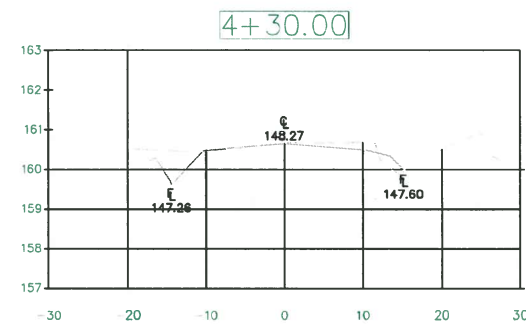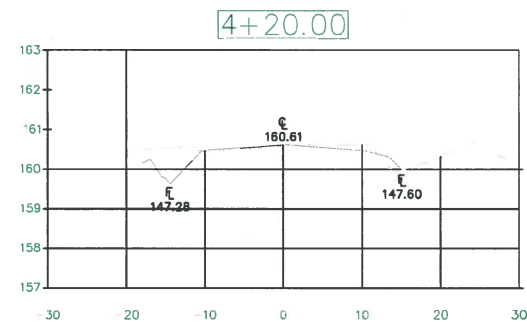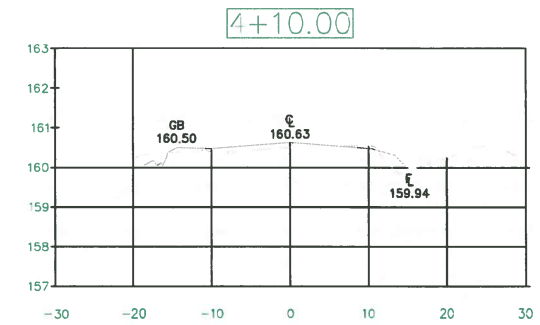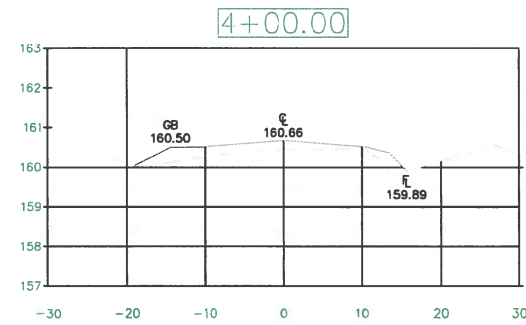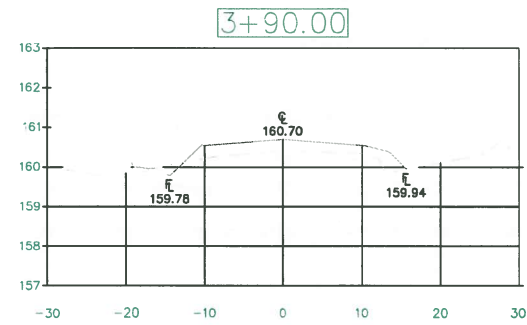

NO.	BY	DATE	REVISIONS

DATE: 4/17/19 TIME: 8:20:47 AM
 SERVER: NONE LAYOUT: Cross Sections
 PATH: I:\LOVERS LANE DRAINAGE\AUTOCAD
 DRAWING NAME: CONSTRUCTION SET.DWG
 PAGE SETUP:
 DESIGNER: PROJ. MGR:
 CAUTION: The engineer preparing these plans will not be responsible for, or liable for, unauthorized changes to or uses of these plans. All changes to the plans must be in writing and must be approved by the preparer of these plans.




2025 GATEWAY PLACE, SUITE 238
 PHONE: 408.392.7200
 SAN JOSE, CA 95110
 WWW.NIV5.COM

LOVERS LANE DRAINAGE & ROAD REPAIRS
 PROPOSED CROSS SECTIONS

PREPARED FOR: SAN BENITO COUNTY
 DATE SUBMITTED: MAY 2018

SHEET NUMBER	C-6
7 OF 8 SHEETS	SCALE
AS SHOWN	JOB NUMBER
	PWB-1909

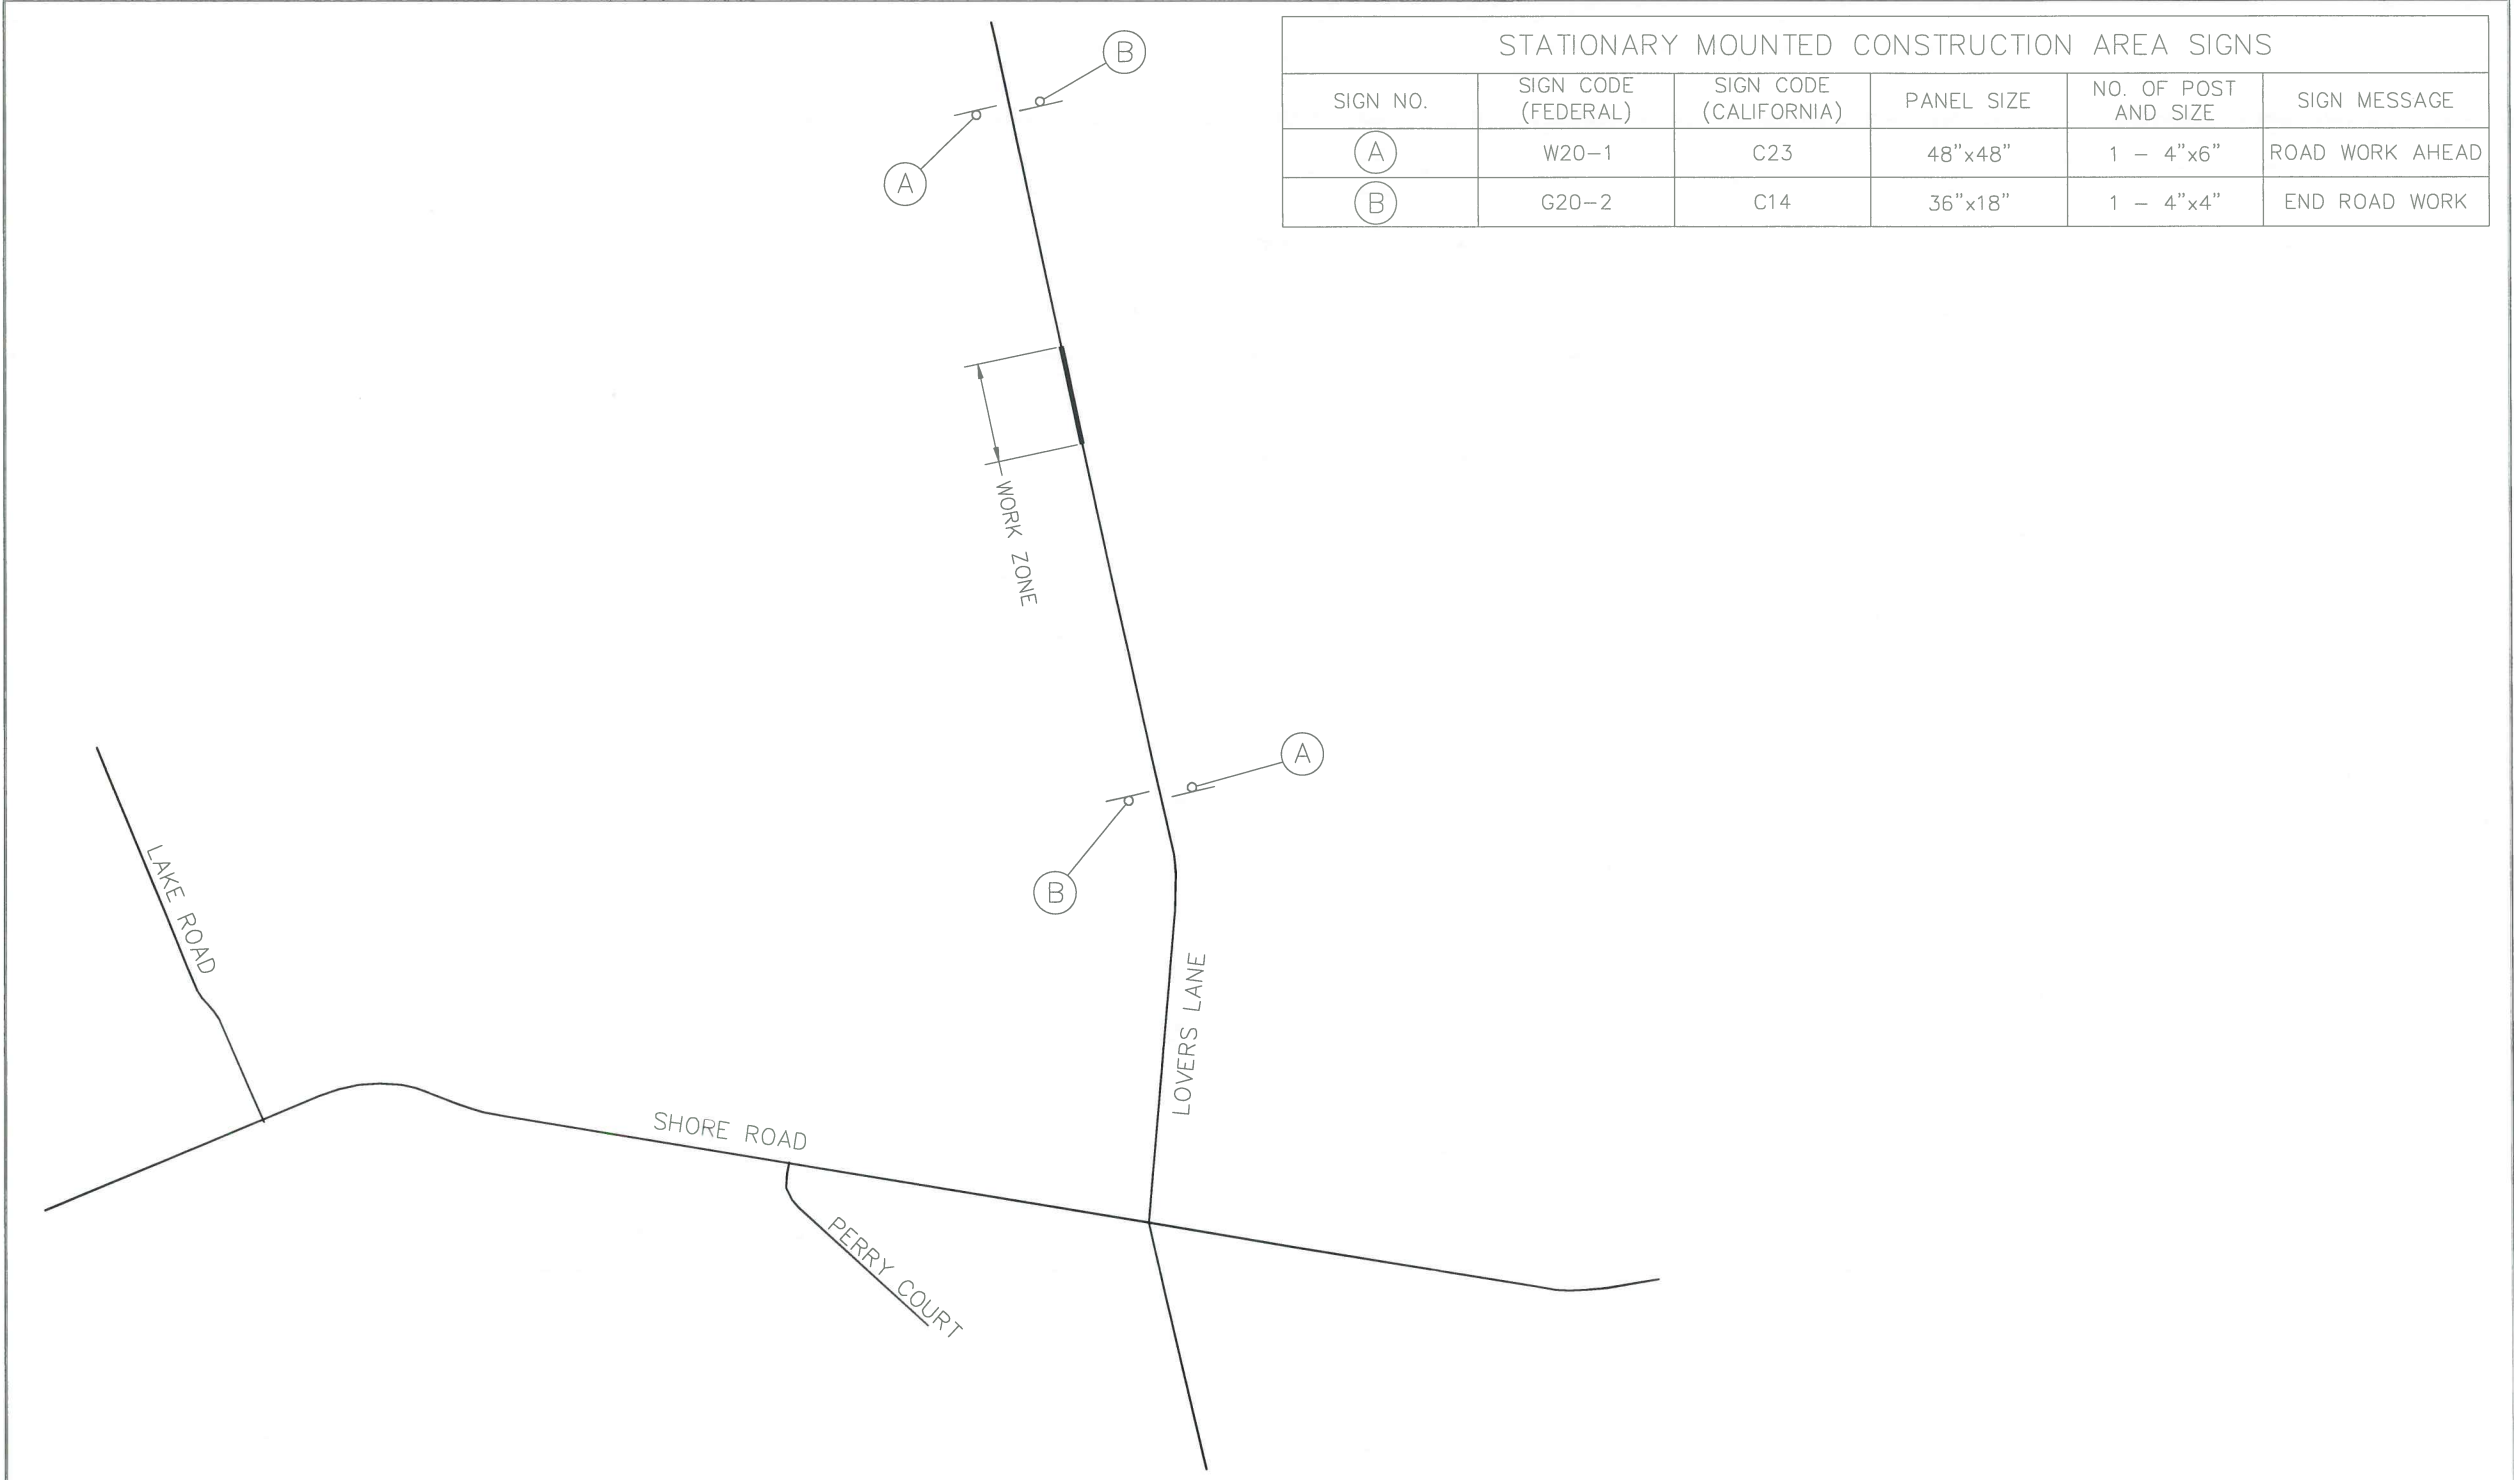

STATIONARY MOUNTED CONSTRUCTION AREA SIGNS					
SIGN NO.	SIGN CODE (FEDERAL)	SIGN CODE (CALIFORNIA)	PANEL SIZE	NO. OF POST AND SIZE	SIGN MESSAGE
(A)	W20-1	C23	48"x48"	1 - 4"x6"	ROAD WORK AHEAD
(B)	G20-2	C14	36"x18"	1 - 4"x4"	END ROAD WORK

DATE: 4/17/19	TIME: 8:20:48 AM	NO.	BY	DATE	REVISIONS
SERVER: NONE	LAYOUT: Construction Area Signs				
PATH: I:\LOVERS LANE DRAINAGE\AUTOCAD					
DRAWING NAME: CONSTRUCTION SETDWG					
PAGE SETUP:					
DESIGNER: ###	PROJ. MGR: ###				



2025 GATEWAY PLACE, SUITE 238
PHONE: 408.392.7200
SAN JOSE, CA 95110
WWW.NV5.COM

LOVERS LANE DRAINAGE & ROAD REPAIRS
CONSTRUCTION AREA SIGNS

PREPARED FOR: SAN BENITO COUNTY
DATE SUBMITTED: MAY 2018

SHEET NUMBER	CS-1
8 OF 6 SHEETS	
SCALE	AS SHOWN
JOB NUMBER	PWB-1909

BRIEF

CAUTION: The engineer preparing these plans will not be responsible for, or liable for, unauthorized changes to or uses of these plans. All changes to the plans must be in writing and must be approved by the preparer of these plans.