



PROJECT LOCATIONS  
NOT TO SCALE

*SAN BENITO COUNTY*  
PLANS FOR ROAD MAINTENANCE & REHABILITATION  
OF SB-1 OVERLAY PROJECTS ON  
*MAGLADRY RD, SOUTHSIDE RD*  
HOLLISTER, CALIFORNIA

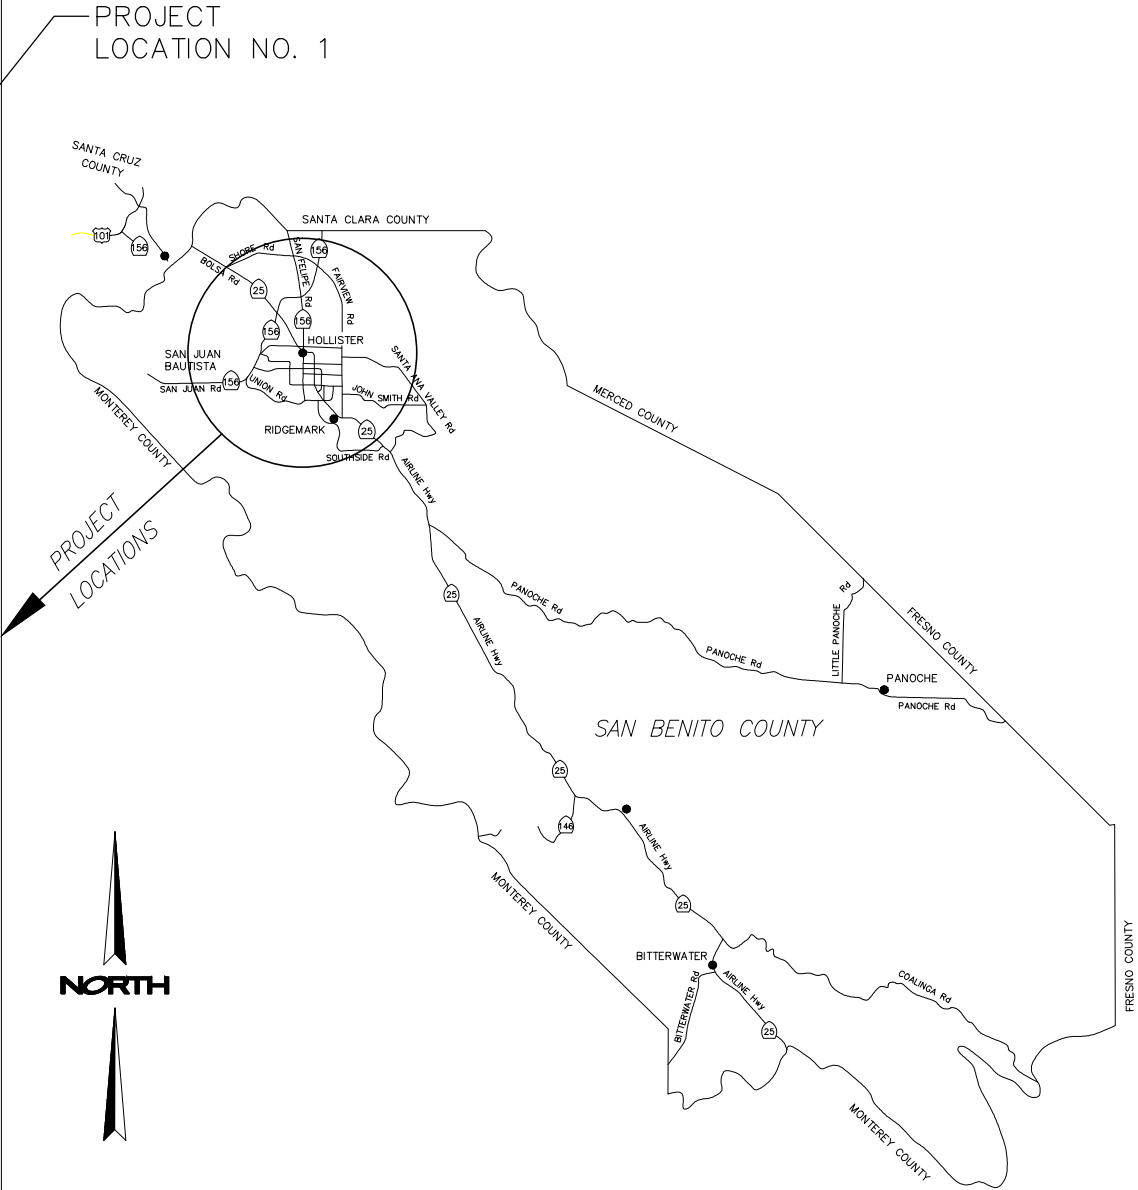

SAN BENITO COUNTY  
NOT TO SCALE

INDEX OF SHEETS		
SHEET NUMBER	SHEET TITLE	DRAWING NUMBER
1	TITLE SHEET	T-1
2	PROJECT LOCATION NO. 1: MAGLADRY RD	C-1
3	PROJECT LOCATION NO. 2: SOUTHSIDE RD	C-2
4	CONSTRUCTION AREA SIGNS	CS-1

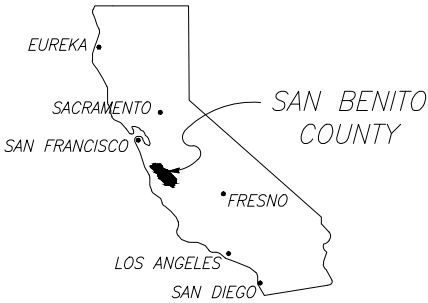

STATE OF CALIFORNIA

COUNTY OF SAN BENITO

RESOURCE MANAGEMENT AGENCY DIRECTOR \_\_\_\_\_ DATE \_\_\_\_\_

PUBLIC WORKS DEPARTMENT COUNTY ENGINEER \_\_\_\_\_ DATE \_\_\_\_\_

JACK WALKER, PE  
RPE 45003  
NV5, INC. \_\_\_\_\_ DATE \_\_\_\_\_

DATE: 4/6/18	TIME: 9:56:04 AM	NO.	BY	DATE	REVISIONS:
SERVER: NONE	LAYOUT: TITLE				
PATH: TITLE_OVERLAY					
DRAWING NAME: TITLE_OVERLAY.DWG					
PAGE SETUP: 11x17_PDF					
DESIGNER: JRW	PROJ. MGR: JRW				
CAUTION: The engineer preparing these plans will not be responsible for, or liable for, unauthorized changes to or uses of these plans. All changes to the plans must be in writing and must be approved by the preparer of these plans.					





BEYOND ENGINEERING

2025 GATEWAY PLACE, SUITE 156  
408.392.7200 TEL. 408.392.0101 FAX

SAN JOSE, CA 95110  
WWW.NV5.COM





**SB-1 OVERLAY PROJECT**

**TITLE SHEET**

PREPARED FOR: SAN BENITO COUNTY

DATE SUBMITTED: XXX XXXX

SHEET NUMBER  
**T-1**  
1 OF 4 SHEETS  
SCALE  
AS SHOWN  
JOB NUMBER  
**226217-0000075.01**

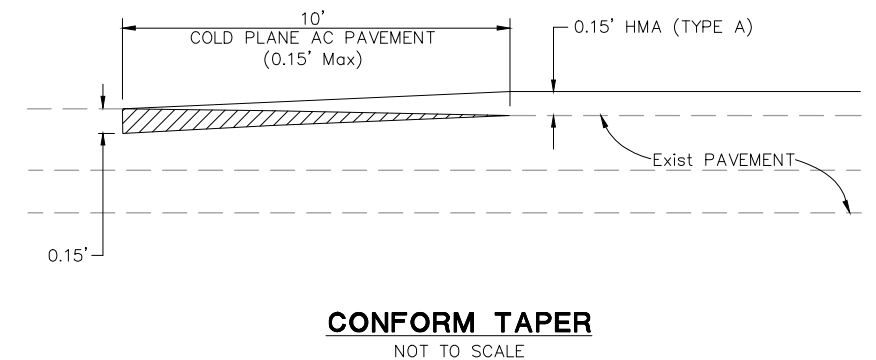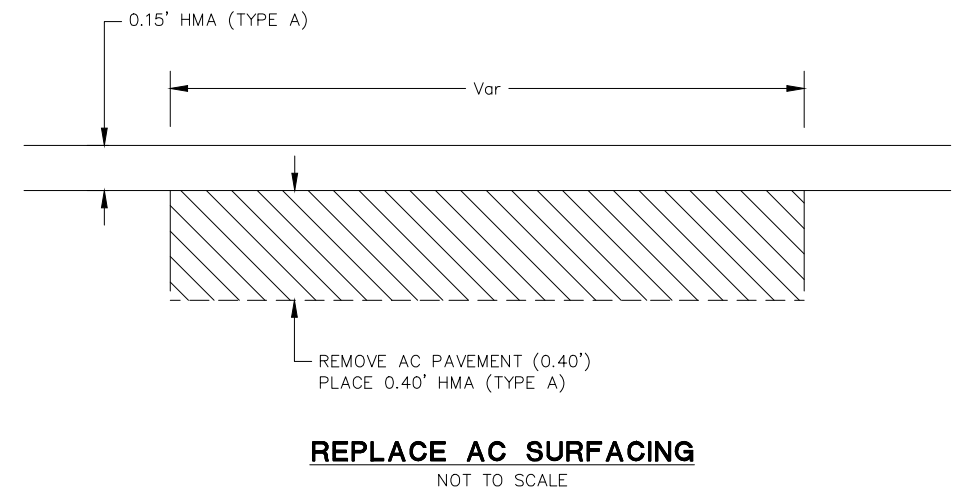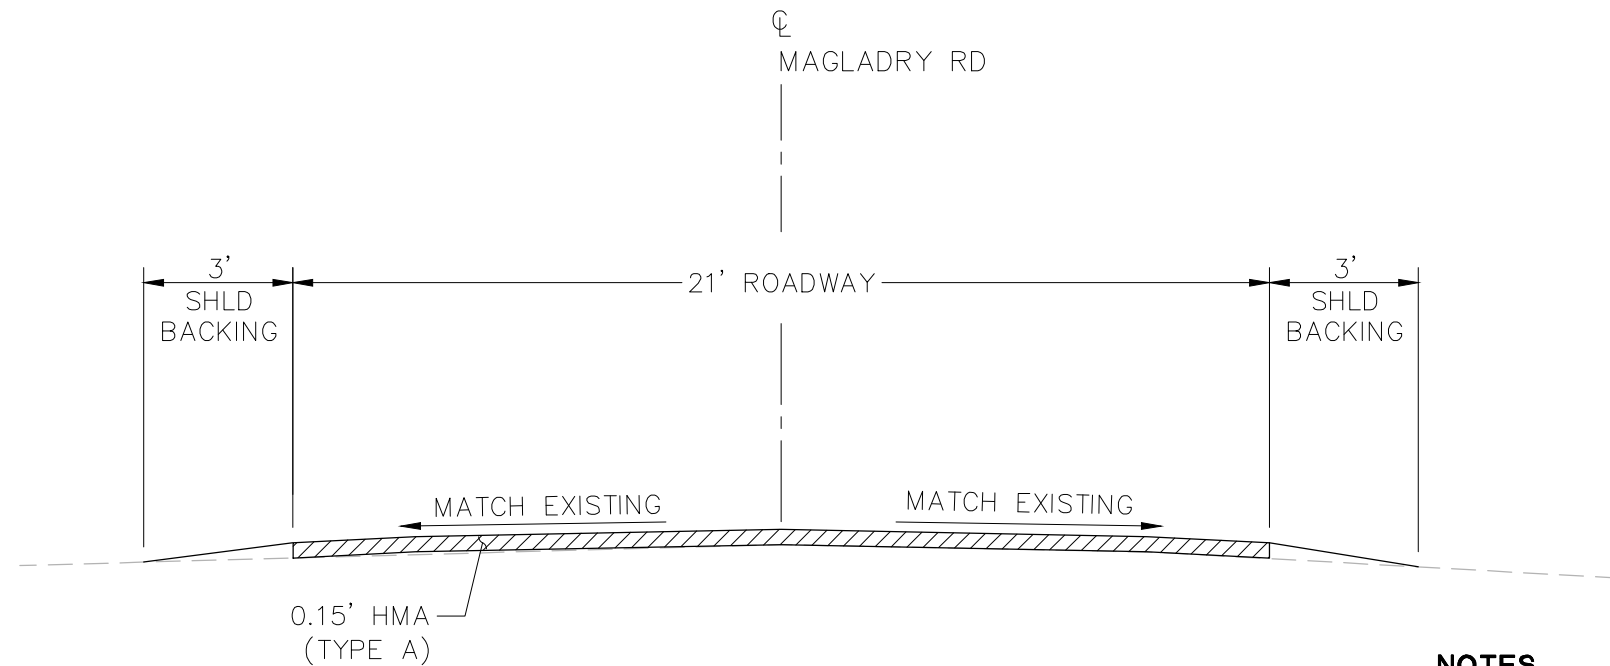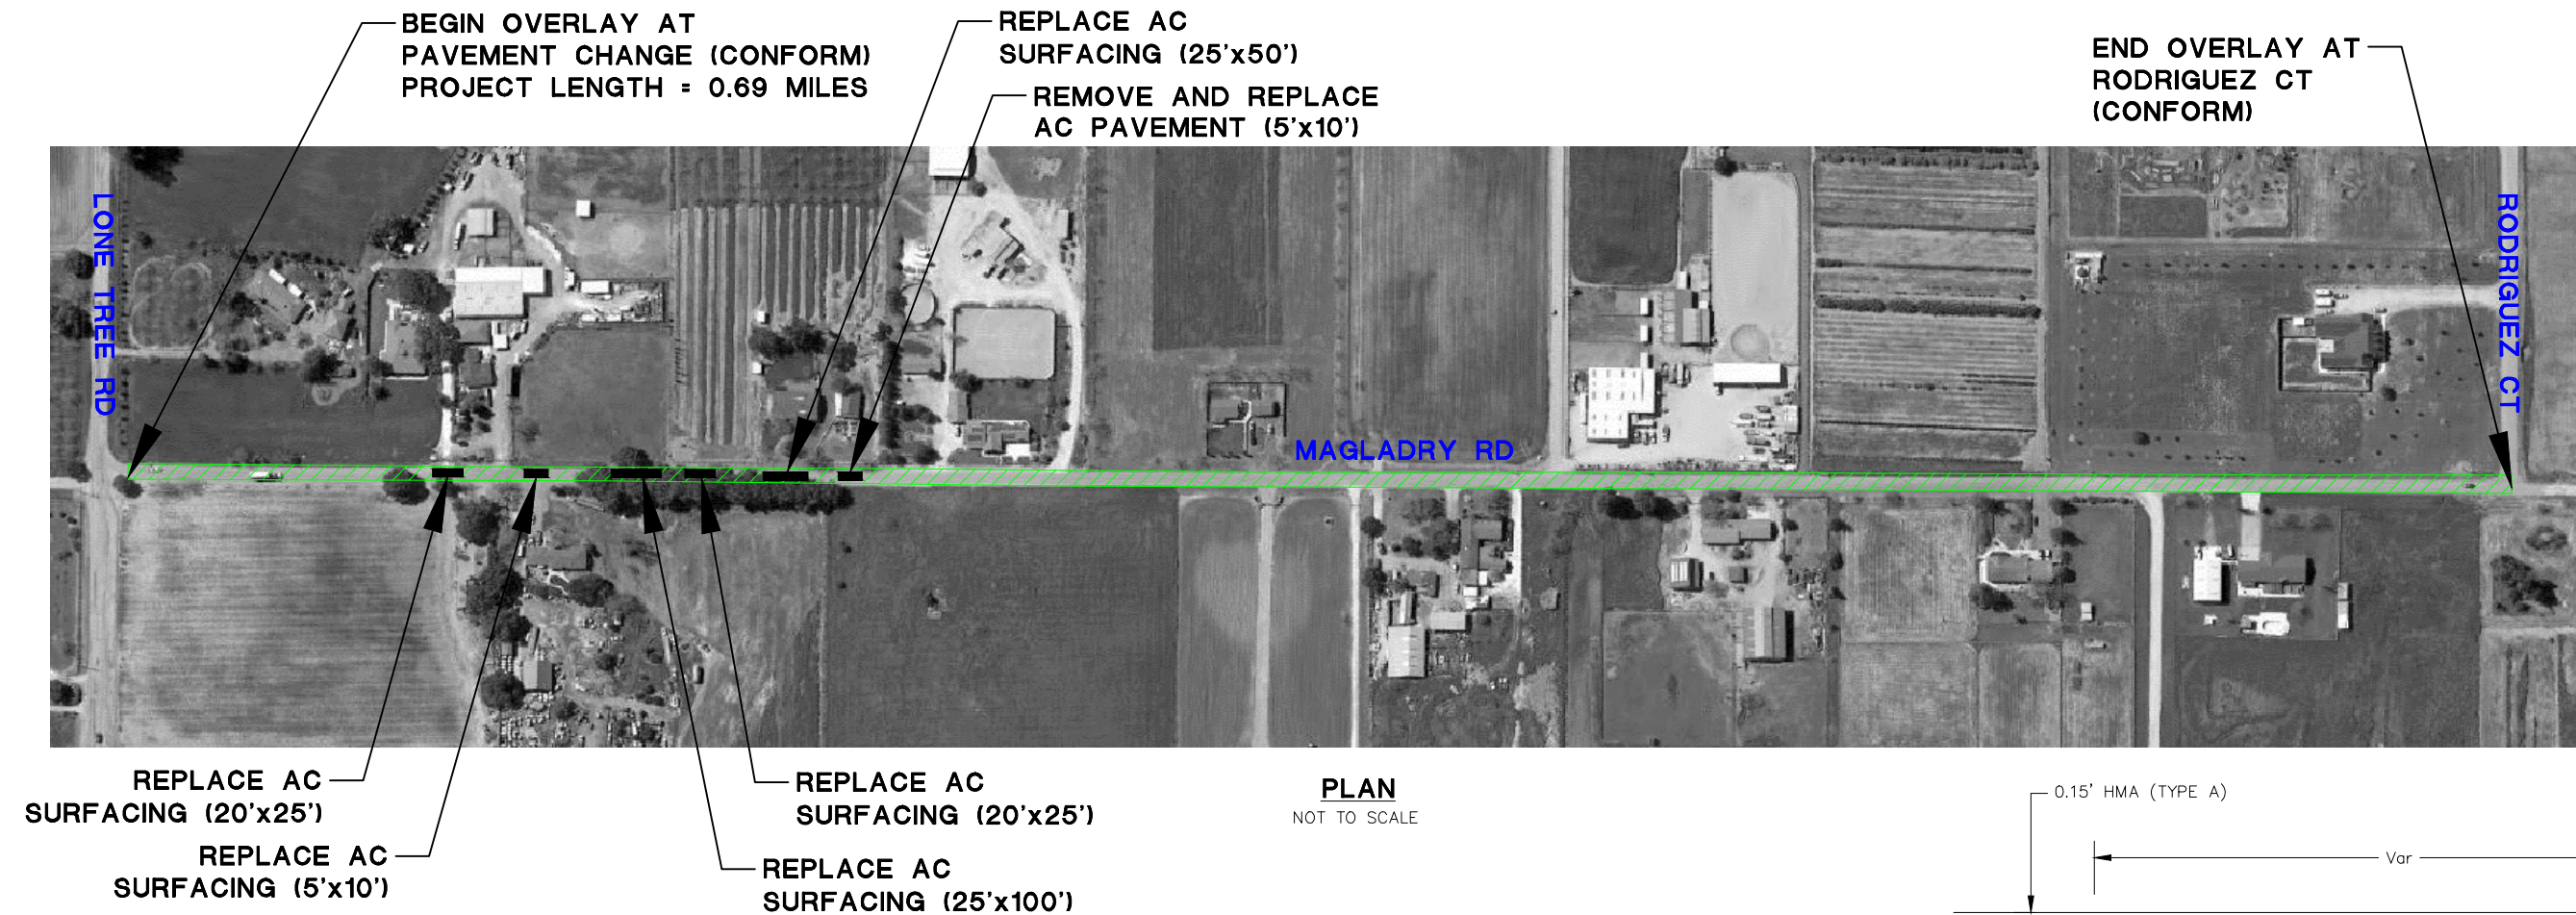

NOTES

- ALL WORK SHALL BE IN ACCORDANCE WITH THE 2015 EDITION OF STANDARD SPECIFICATIONS, STATE OF CALIFORNIA, DEPARTMENT OF TRANSPORTATION, REFERRED TO AS "STANDARD SPECIFICATIONS".

DATE: 4/6/18	TIME: 9:57:38 AM	NO.	BY	DATE	REVISIONS:
SERVICES: NONE	LAYOUT: MAGLADRY RD				
PATH: OVERLAY X-1					
DRAWING NAME: OVERLAY X-1.DWG					
PAGE SETUP: 11x17 PDF					
DESIGNER: JW	PROJ. MGR: JW				
CAUTION: The engineer preparing these plans will not be responsible for, or liable for, unauthorized changes to or uses of these plans. All changes to the plans must be in writing and must be approved by the preparer of these plans.					



**N|V|5**  
BEYOND ENGINEERING

2025 GATEWAY PLACE, SUITE 156  
408.392.7200 TEL 408.392.0101 FAX

SAN JOSE, CA 95110  
WWW.NV5.COM


**SB-1 OVERLAY PROJECT**  
PROJECT LOCATION NO. 1: MAGLADRY RD  
PLAN, TYPICAL SECTION, AND NOTES

PREPARED FOR: SAN BENITO COUNTY


DATE SUBMITTED: XXX XXXX

SHEET NUMBER  
**C-1**  
2 OF 4 SHEETS  
SCALE  
AS SHOWN  
JOB NUMBER  
226217-0000075.01




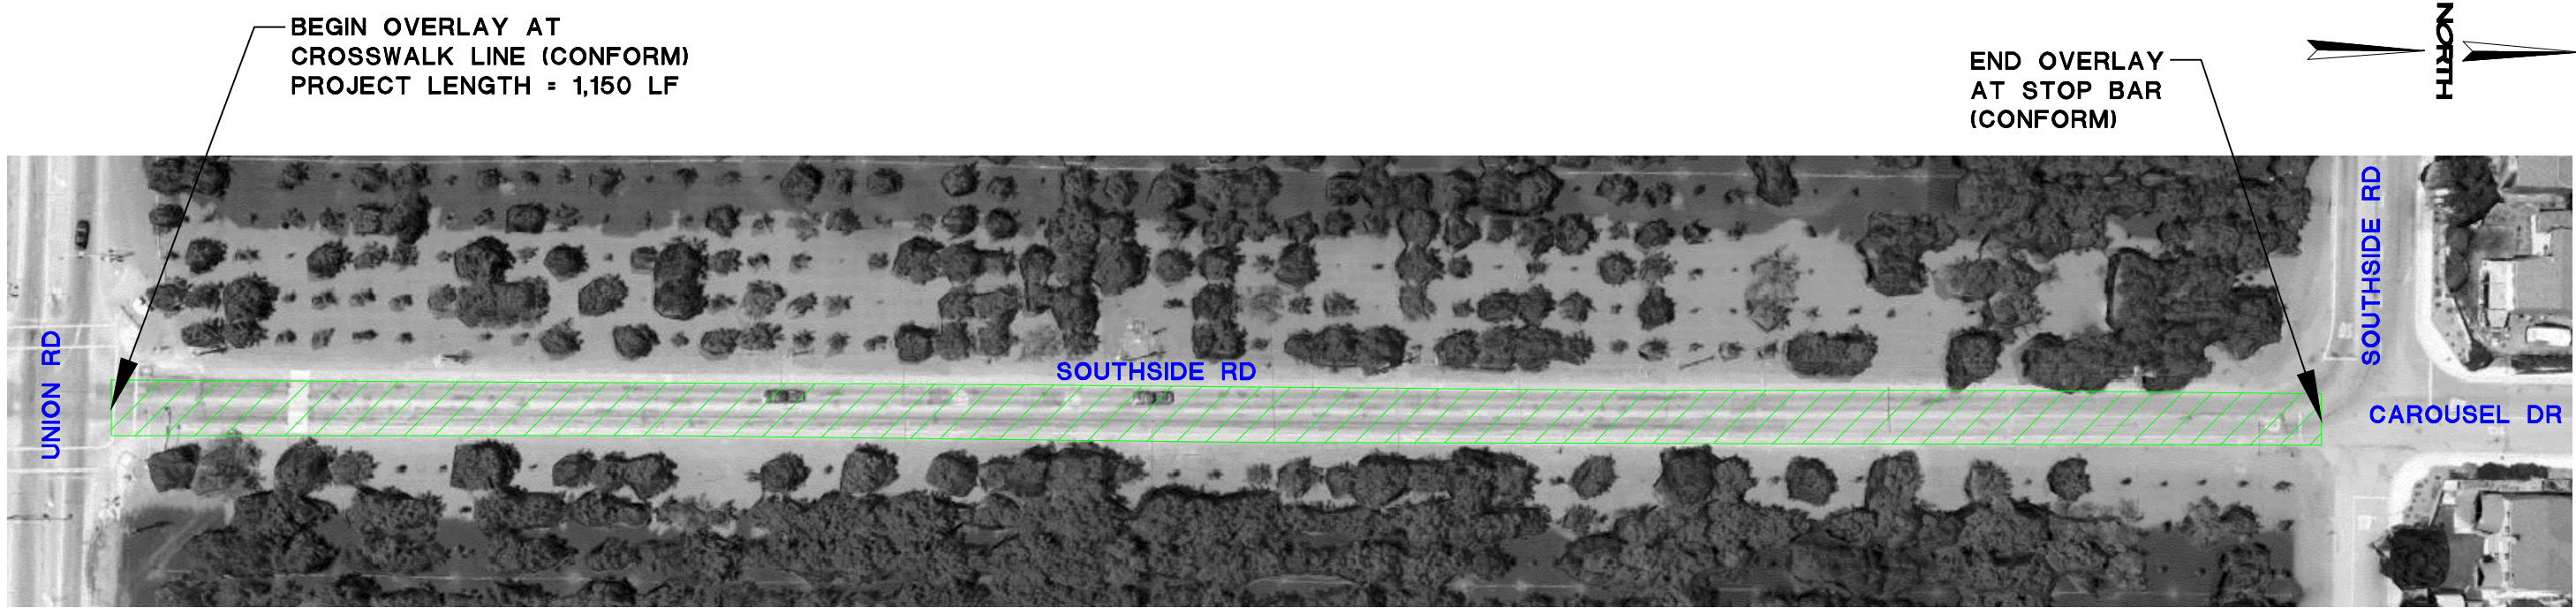

PLAN  
NOT TO SCALE

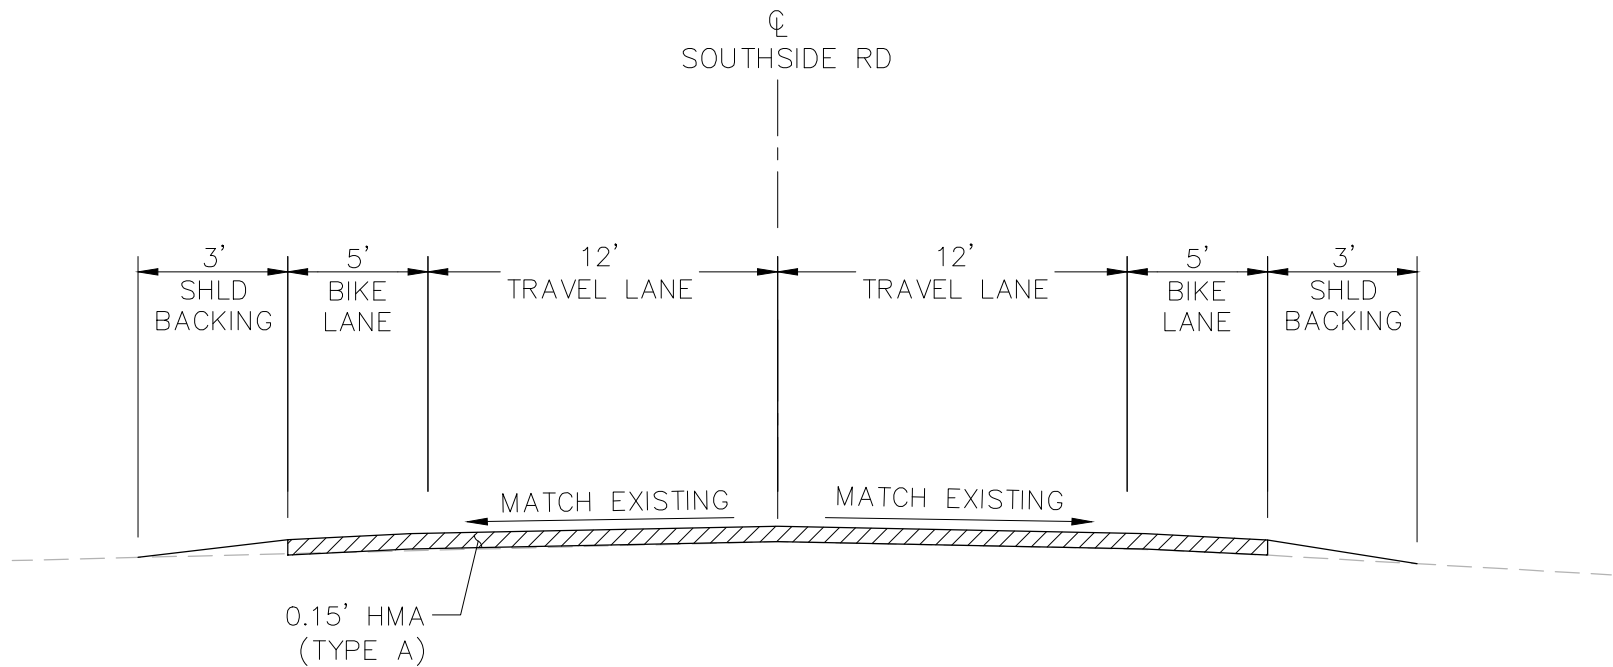

SOUTHSIDE RD - TYPICAL SECTION  
NOT TO SCALE

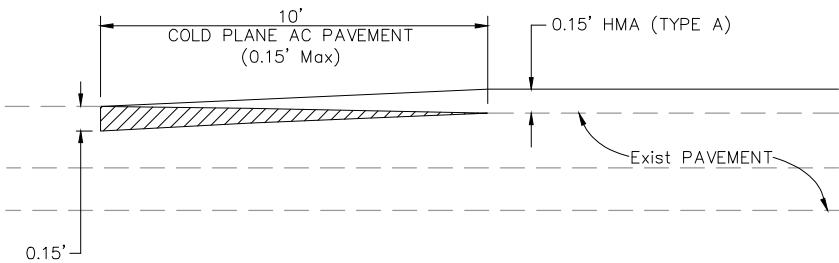

CONFORM TAPER  
NOT TO SCALE

NOTES

1. ALL WORK SHALL BE IN ACCORDANCE WITH THE 2015 EDITION OF STANDARD SPECIFICATIONS, STATE OF CALIFORNIA, DEPARTMENT OF TRANSPORTATION, REFERRED TO AS "STANDARD SPECIFICATIONS".

DATE: 4/6/18	TIME: 9:58:05 AM	NO.	BY	DATE	REVISIONS:
SERVR: NONE	LAYOUT: SOUTHSIDE RD				
PATH: OVERLAY X-1					
DRAWING NAME: OVERLAY X-1.DWG					
PAGE SETUP: 11x17_PDF					
DESIGNER: JW	PROJ. MGR: JW				
CAUTION: The engineer preparing these plans will not be responsible for, or liable for, unauthorized changes to or uses of these plans. All changes to the plans must be in writing and must be approved by the preparer of these plans.					



**N|V|5**  
BEYOND ENGINEERING

2025 GATEWAY PLACE, SUITE 156  
408.392.7200 TEL 408.392.0101 FAX

SAN JOSE, CA 95110  
WWW.NV5.COM

SB-1 OVERLAY PROJECT  
PROJECT LOCATION NO. 2: SOUTHSIDE RD  
PLAN, TYPICAL SECTION, AND NOTES

PREPARED FOR: SAN BENITO COUNTY

DATE SUBMITTED: XXX XXXX

SHEET NUMBER
C-2
3 OF 4 SHEETS
SCALE
AS SHOWN
JOB NUMBER
226217-0000075.01

STATIONARY MOUNTED CONSTRUCTION AREA SIGNS						
SIGN NO.	SIGN CODE (FEDERAL)	SIGN CODE (CALIFORNIA)	PANEL SIZE	NO. OF POST AND SIZE	SIGN MESSAGE	NO. OF SIGNS
(A)	W20-1	C23	48"x48"	1 - 4"x6"	ROAD WORK AHEAD	4
(B)	G20-2	C14	36"x18"	1 - 4"x4"	END ROAD WORK	4
(C)			96"x60"	2 - 6"x6"	COUNTY FURNISHED FUNDING SIGN	4



DATE: 4/6/18 TIME: 9:59:38 AM	NO.	BY	DATE	REVISIONS:
SERVER: NONE LAYOUT: TITLE				
PATH: OVERLAY CONSTRUCTION AREA SIGNS				
DRAWING NAME: OVERLAY CONSTRUCTION AREA SIGNS				
PAGE SETUP: 11x17_PDF				
DESIGNER: JRW PROJ. MGR: JRW				
CAUTION: The engineer preparing these plans will not be responsible for, or liable for, unauthorized changes to or uses of these plans. All changes to the plans must be in writing and must be approved by the preparer of these plans.				



2025 GATEWAY PLACE, SUITE 156  
408.392.7200 TEL. 408.392.0101 FAX

SAN JOSE, CA 95110  
WWW.NV5.COM

## SB-1 OVERLAY PROJECT CONSTRUCTION AREA SIGNS SHEET

PREPARED FOR: SAN BENITO COUNTY

DATE SUBMITTED: XXX XXXX

SHEET NUMBER
CS-1
4 OF 4 SHEETS
SCALE
AS SHOWN
JOB NUMBER
226217-0000075.01