
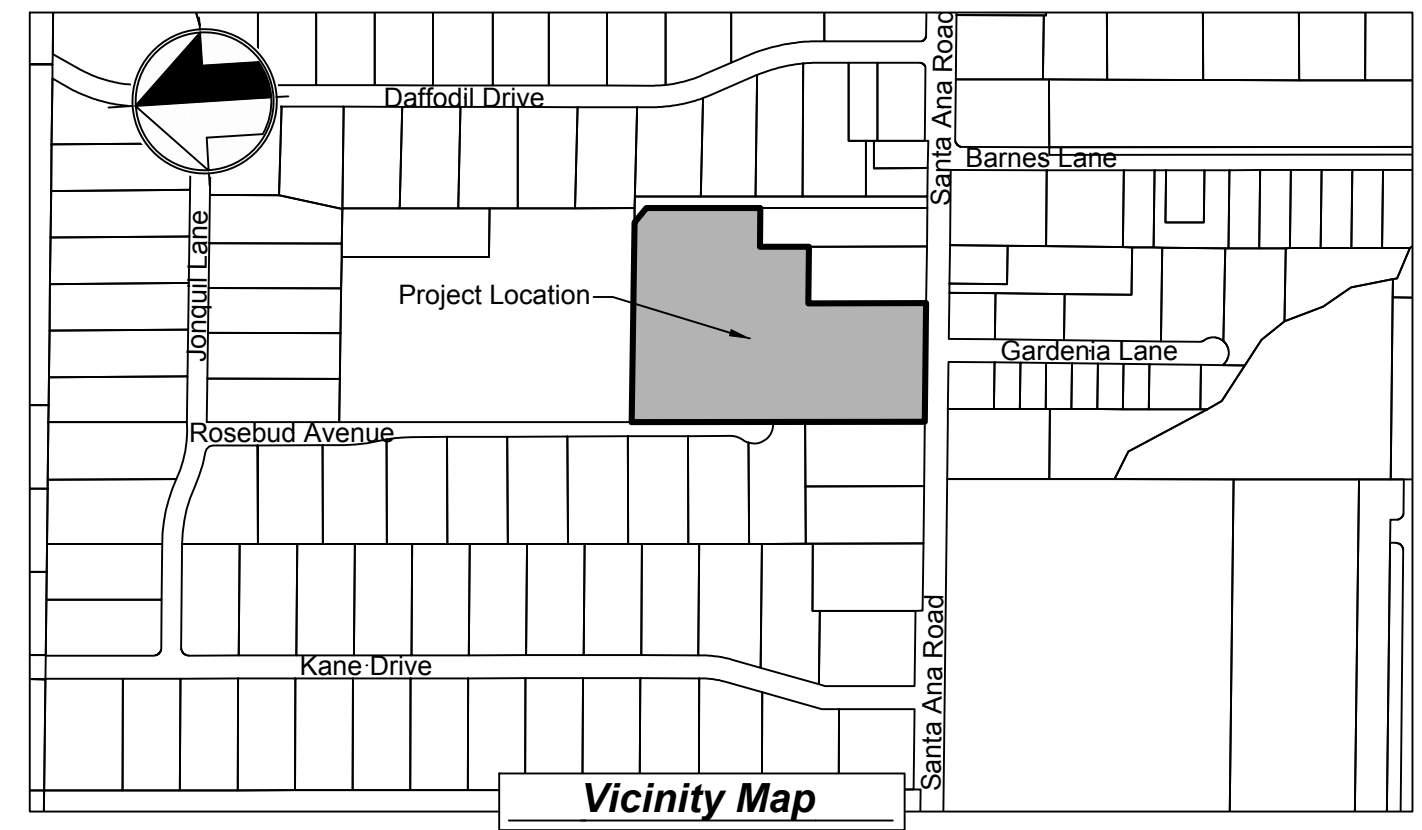


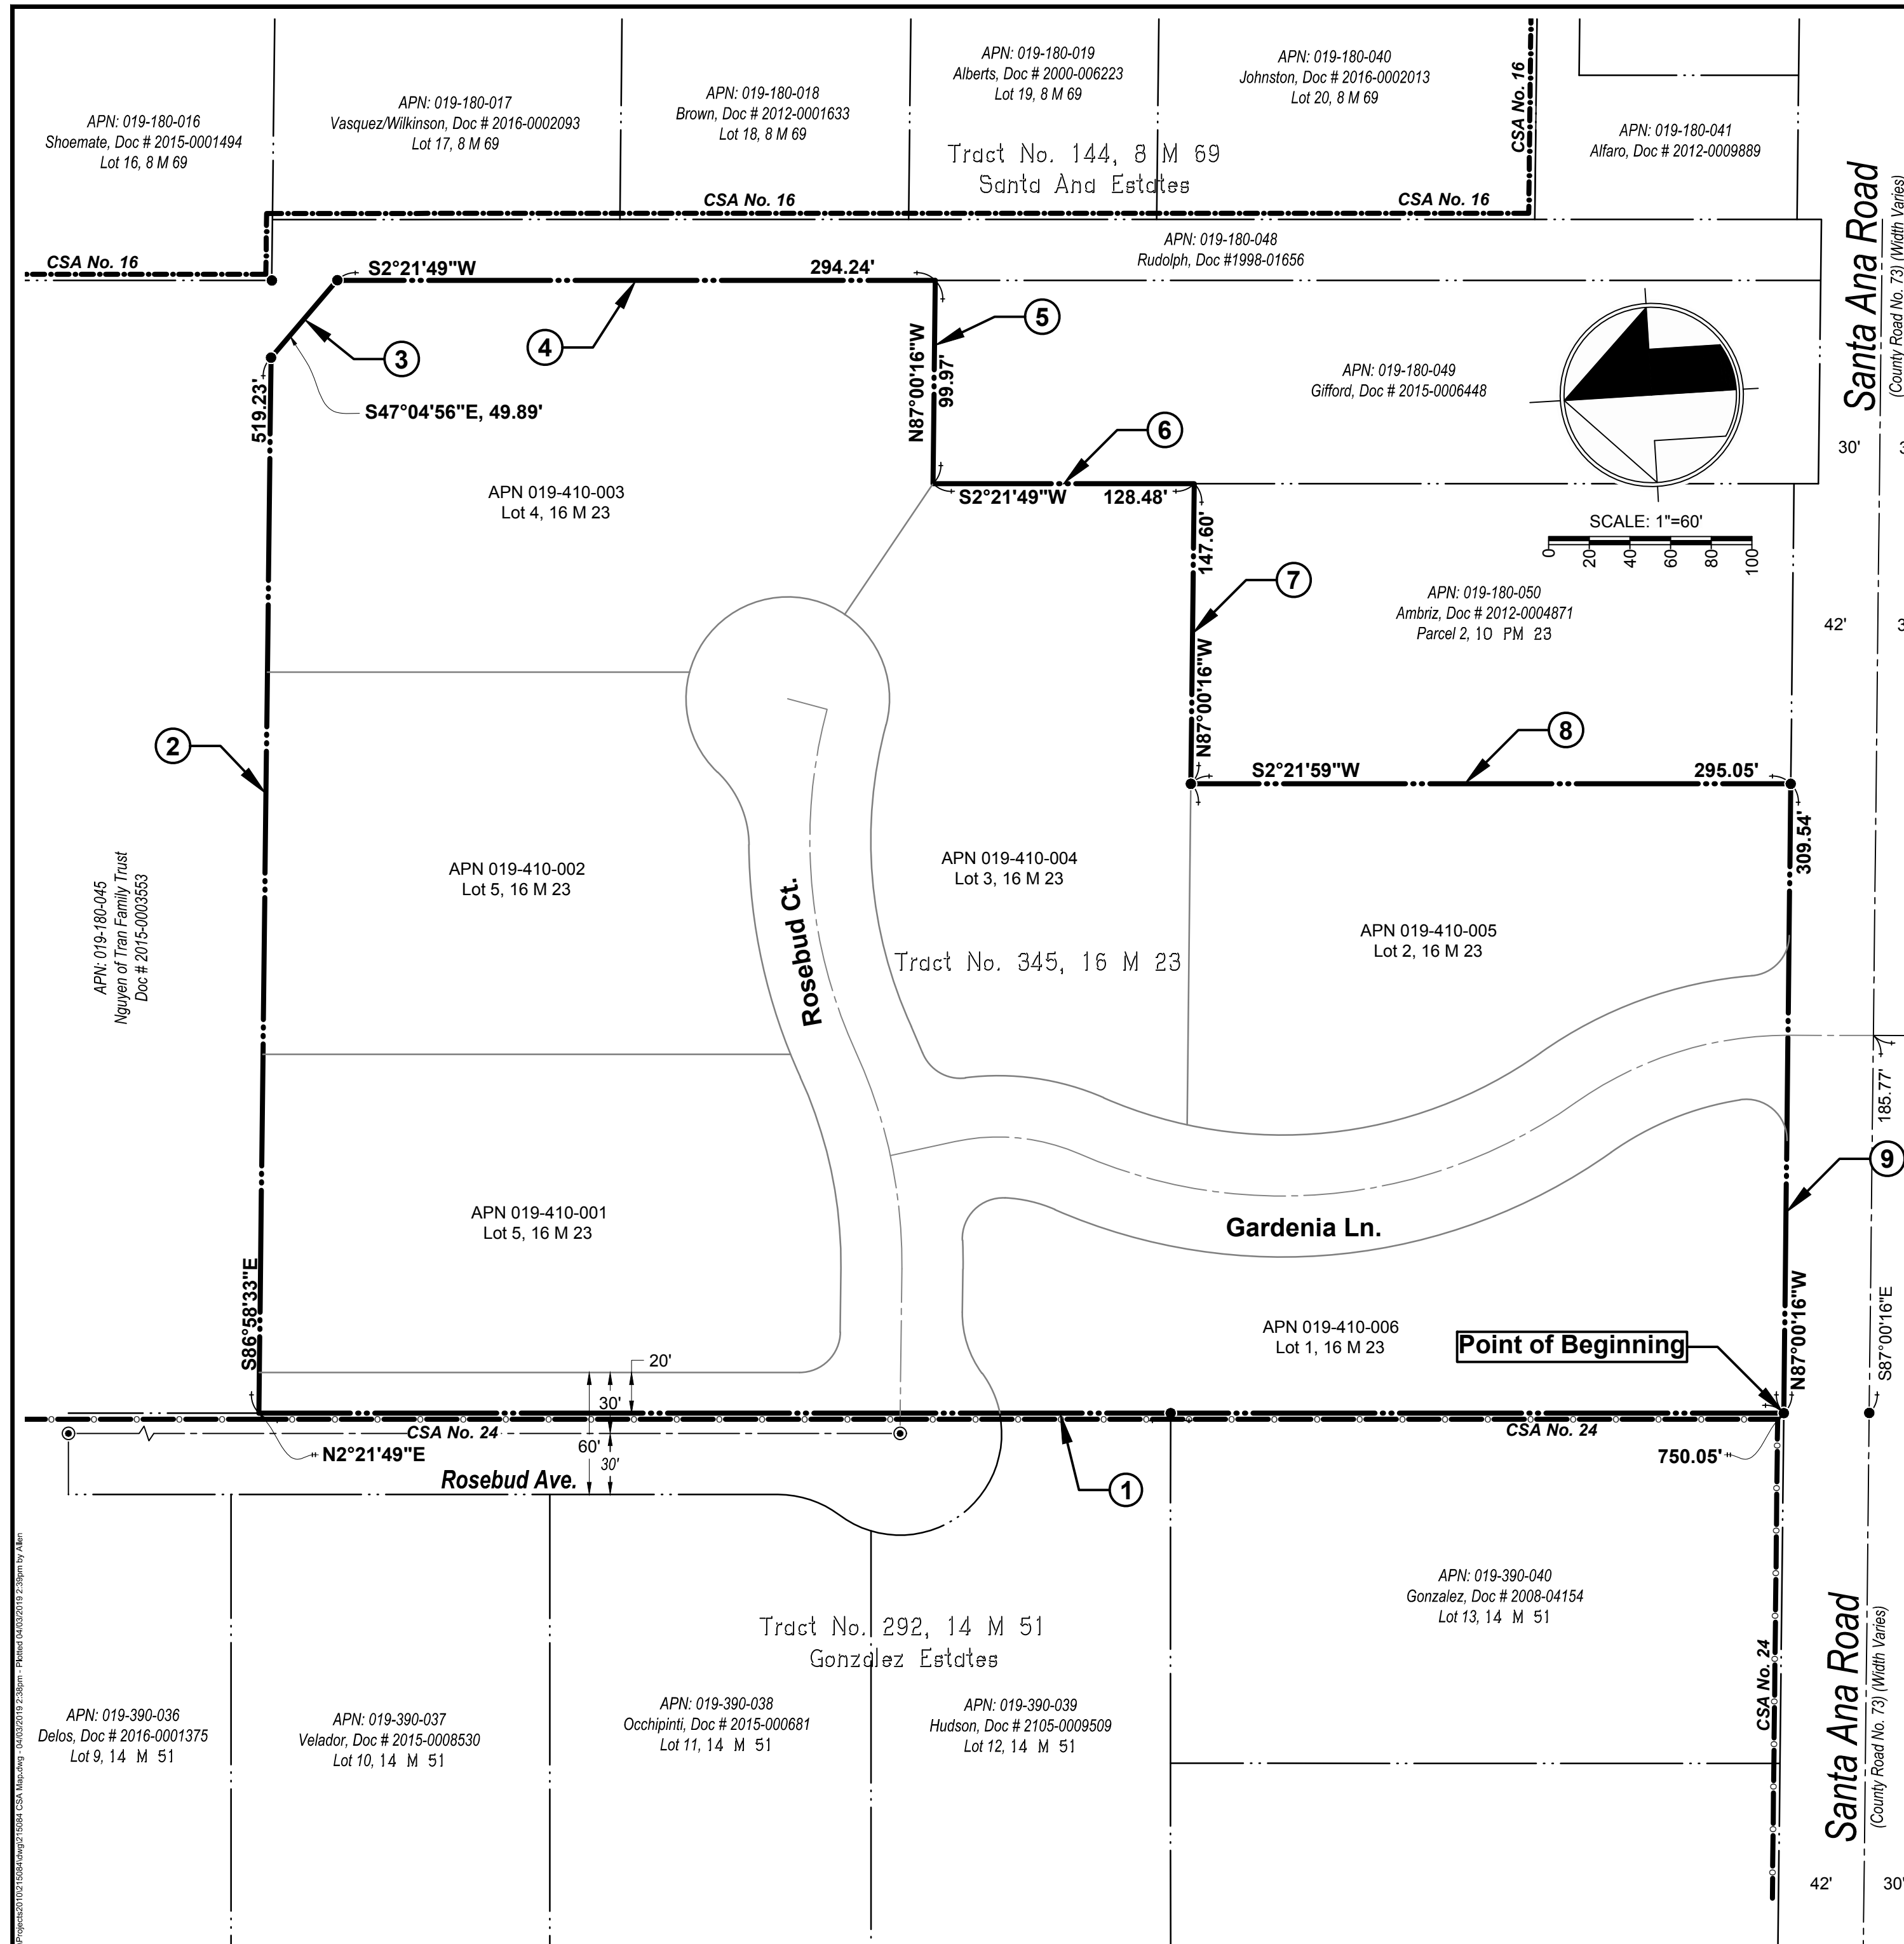

- Legend**
- Denotes the boundary of the property to be annexed
  - Denotes the existing boundary of CSA 24
  - Denotes the existing boundary of CSA 16
  - Denotes existing Centerline
  - Denotes existing property line

**Area to be Annexed = 7.61 acres**

**Surveyor:**  
*Allen T. Andrade* 4/3/2019  
Allen T. Andrade  
LS 7741, exp 12/31/19

**STATE OF CALIFORNIA**  
LICENSED LAND SURVEYOR  
ATTEN T. ANDRADE  
EXP. 12-31-2019  
NO. 7741

**Gardenia Lane**  
(County Road No. 73B) (60' width)  
S2°29'08"W 725.00' Found 3/4" IP with plug, ILL

**Tract No. 335**  
**Annexation into CSA No. 24**  
**Klauer - TSM 16-95**  
**In the unincorporated area of the County of**  
**San Benito, State of California**  
**Being a all of Parcel 1 as shown on that map**  
**thereof recorded in Book 10 of Parcel Maps, at**  
**Page 23, San Benito County Records**  
**March 2019**  
**Job No. 215084**