




FEB 28, 2019
Project No. 141112



Calligraphic
Contemporary
 400-800-0000
 11111 1st Avenue
 11111 1st Avenue



THIS MAP IS NOT AN OFFICIAL DOCUMENT AND IS USED FOR ASSESSMENT PURPOSES ONLY.

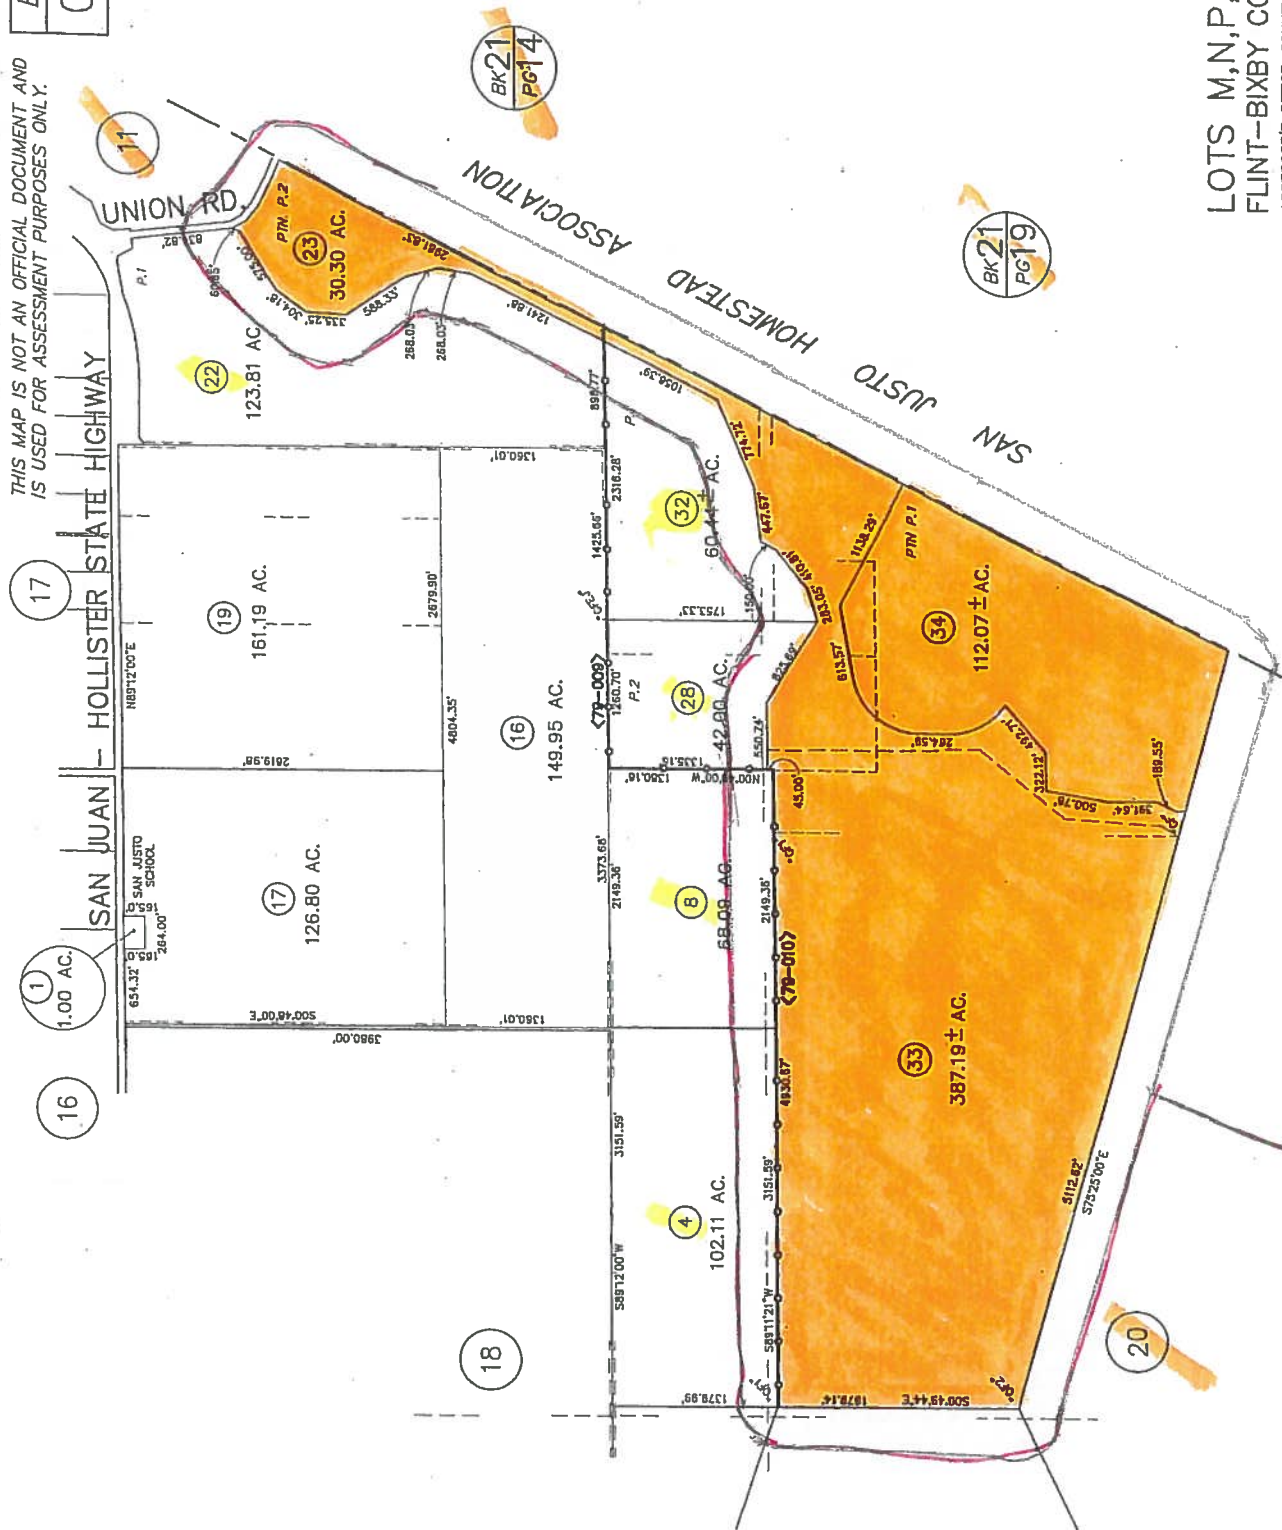


LOTS M,N,P,Q
FLINT-BIXBY COMPANY
APPROXIMATE ACRES: 112.07 AC.

DRAWN BY	BY
4-27-01	AC
REVISED BY	BY
5-02-01	AC

BOOK	PAGE
021	14

T R A	
67	003
67	015
79	011
79	012
79	017

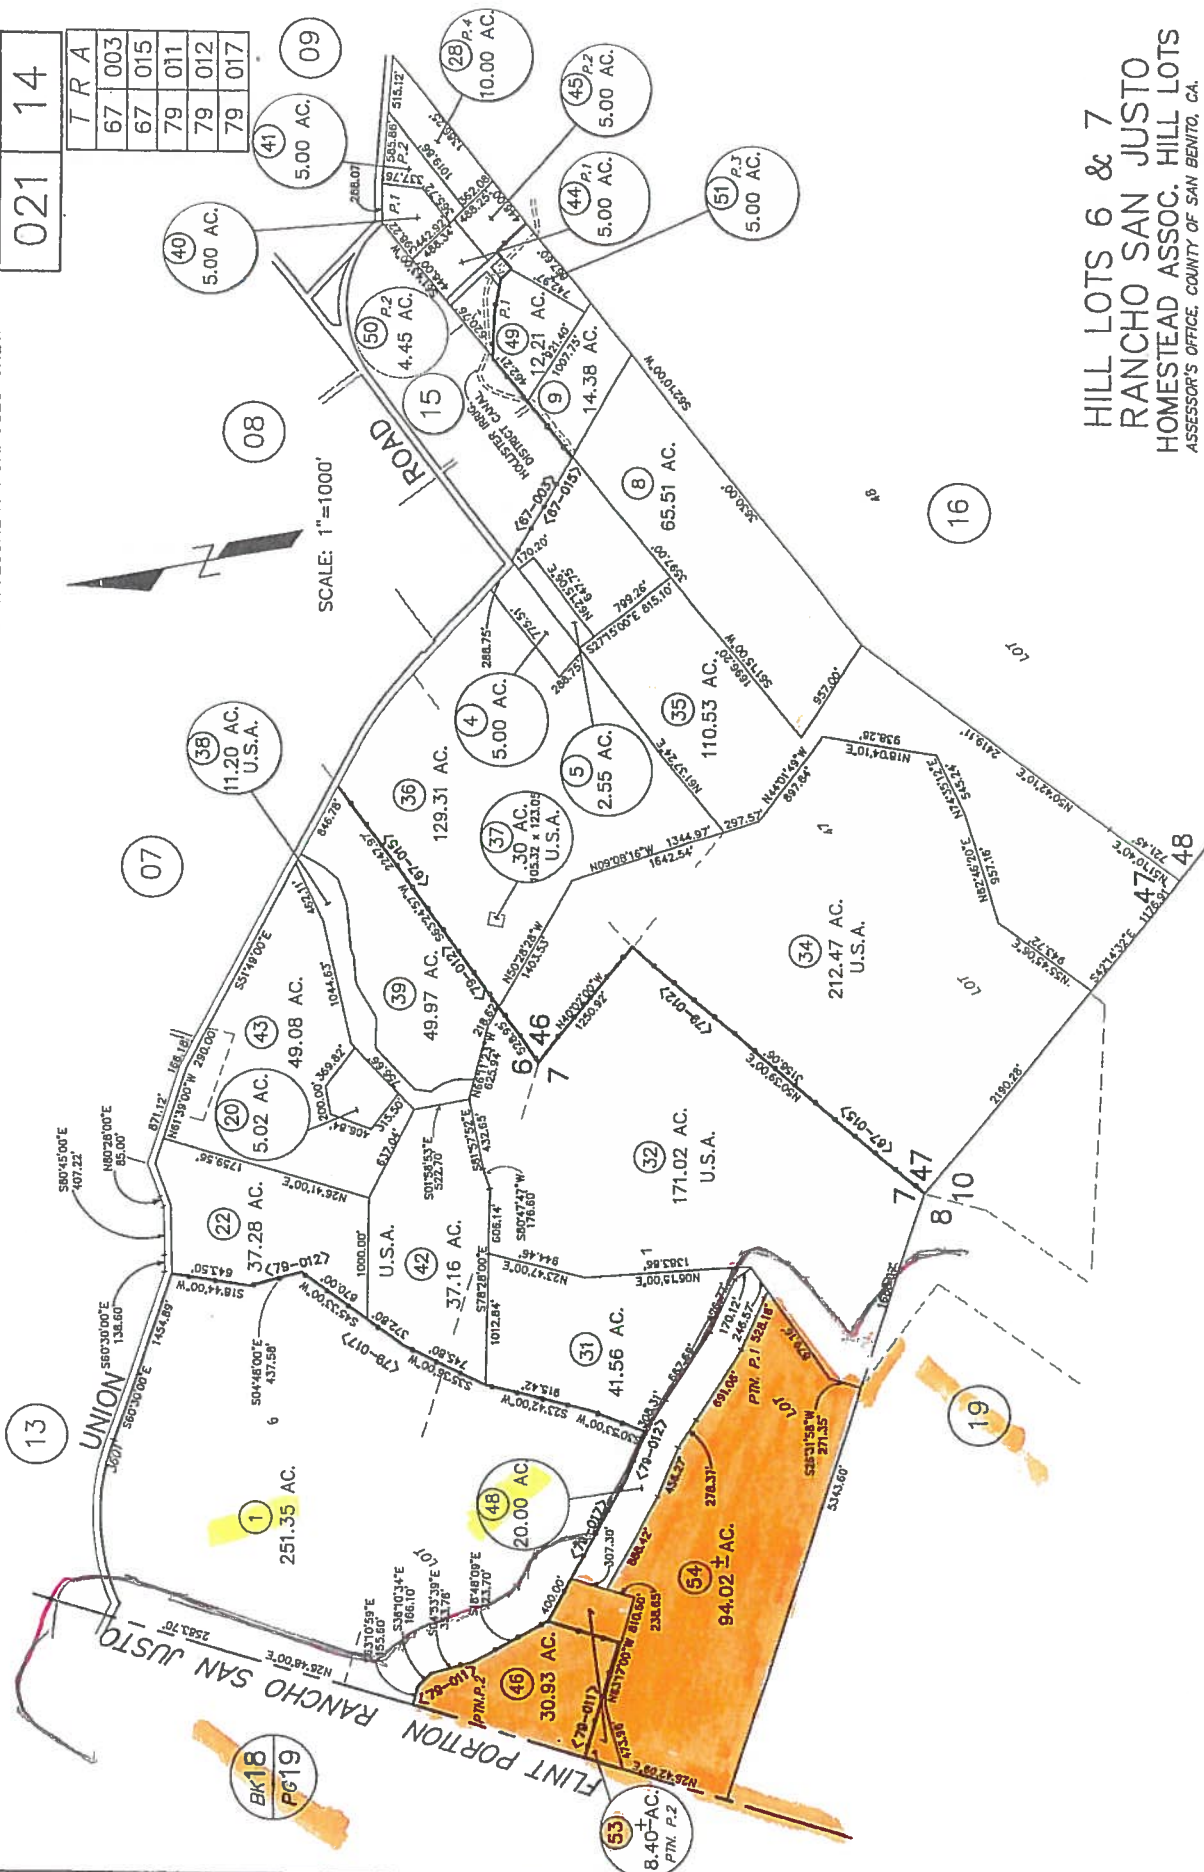


HILL LOTS 6 & 7
RANCHO SAN JUSTO
HOMESTEAD ASSOC. HILL LOTS
ASSESSOR'S OFFICE, COUNTY OF SAN BENITO, CA.

DRAWN	BY
5-09-01	JC
REVISED	BY
MAY 2003	JC


TRA	
67	001
67	015
79	011
79	012

LINE	BEARING	LENGTH
L1	S54.54°E	581.50'±
L2	S22.55°E	852.44'±
L3	S04.24°E	1193.00'±

SCALE: 1"=1000'

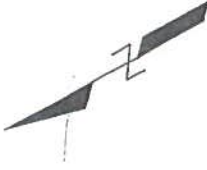

THIS MAP IS NOT AN OFFICIAL DOCUMENT AND IS USED FOR ASSESSMENT PURPOSES ONLY.

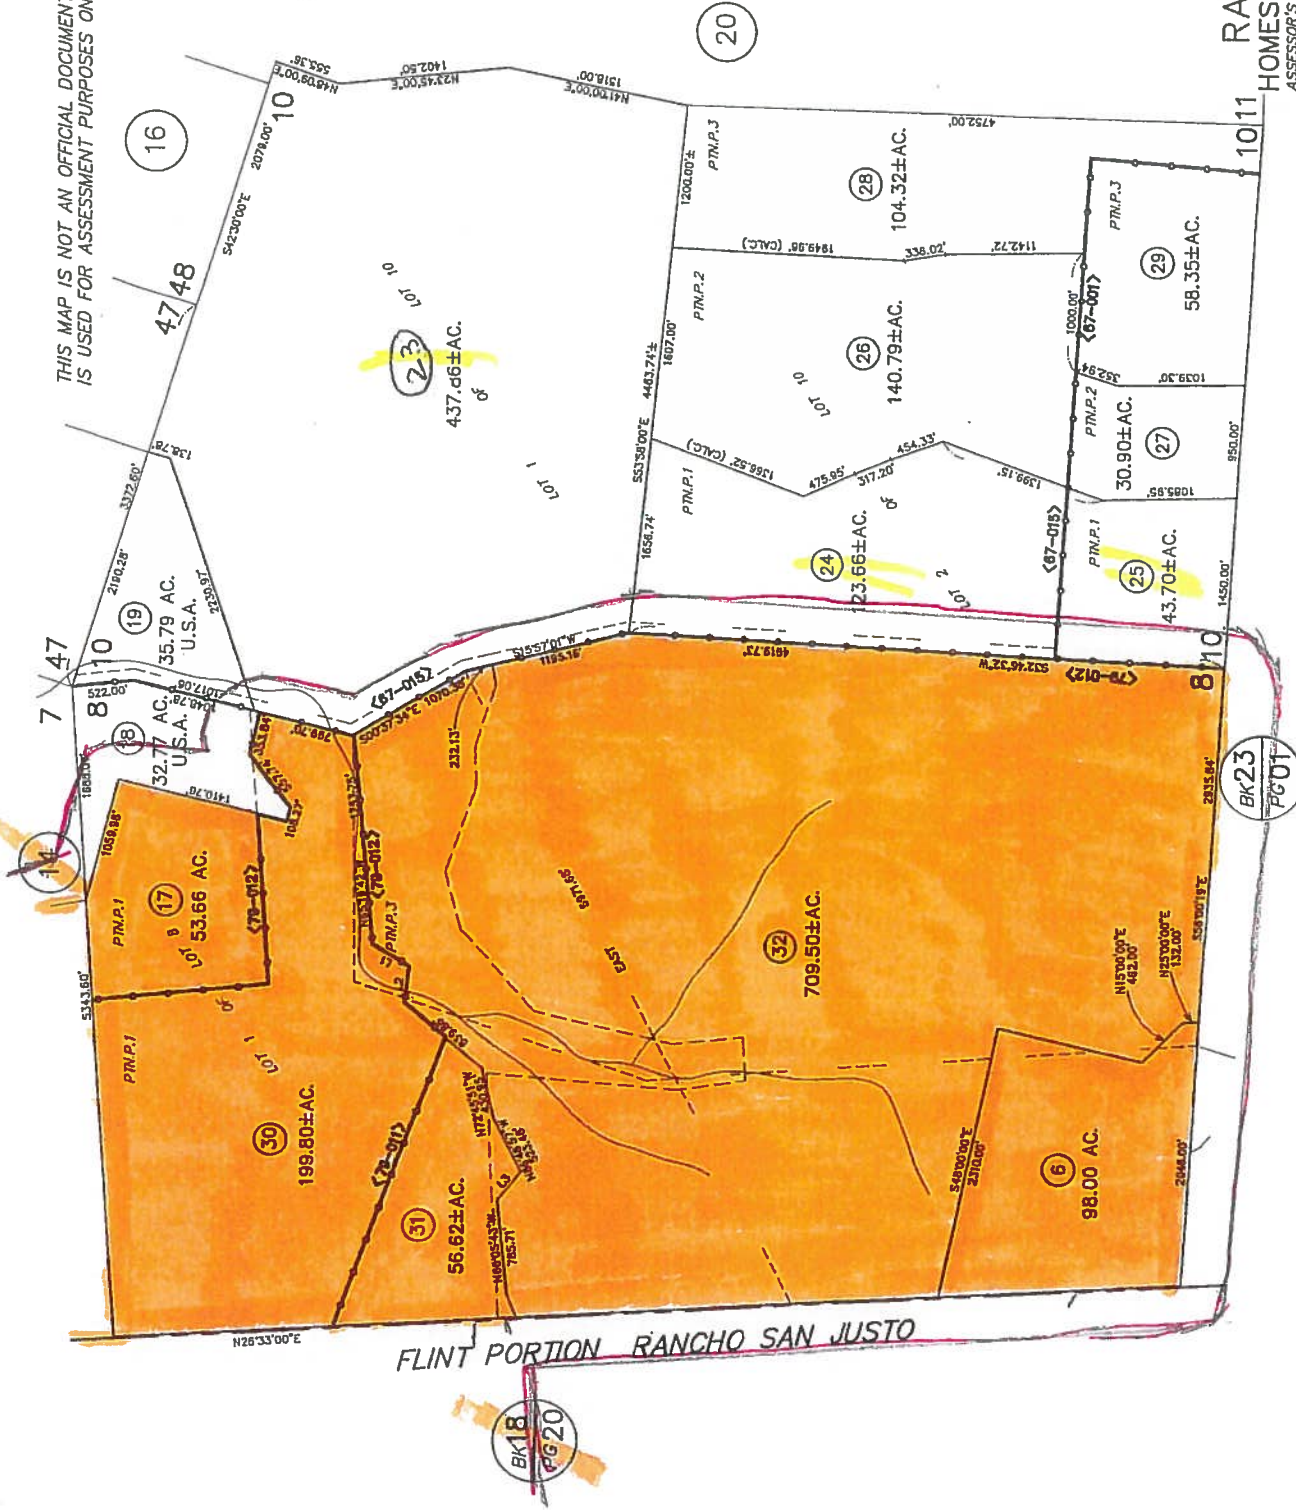

DRAWN	BY
4-30-01	JC
REVISED	BY

RANCHO SAN JUSTO
HOMESTEAD ASSOC. HILL LOTS
ASSESSOR'S OFFICE, COUNTY OF SAN BENITO, CA.

Parcels 18 and 19 not in our database. Map shows they are owned by USA

