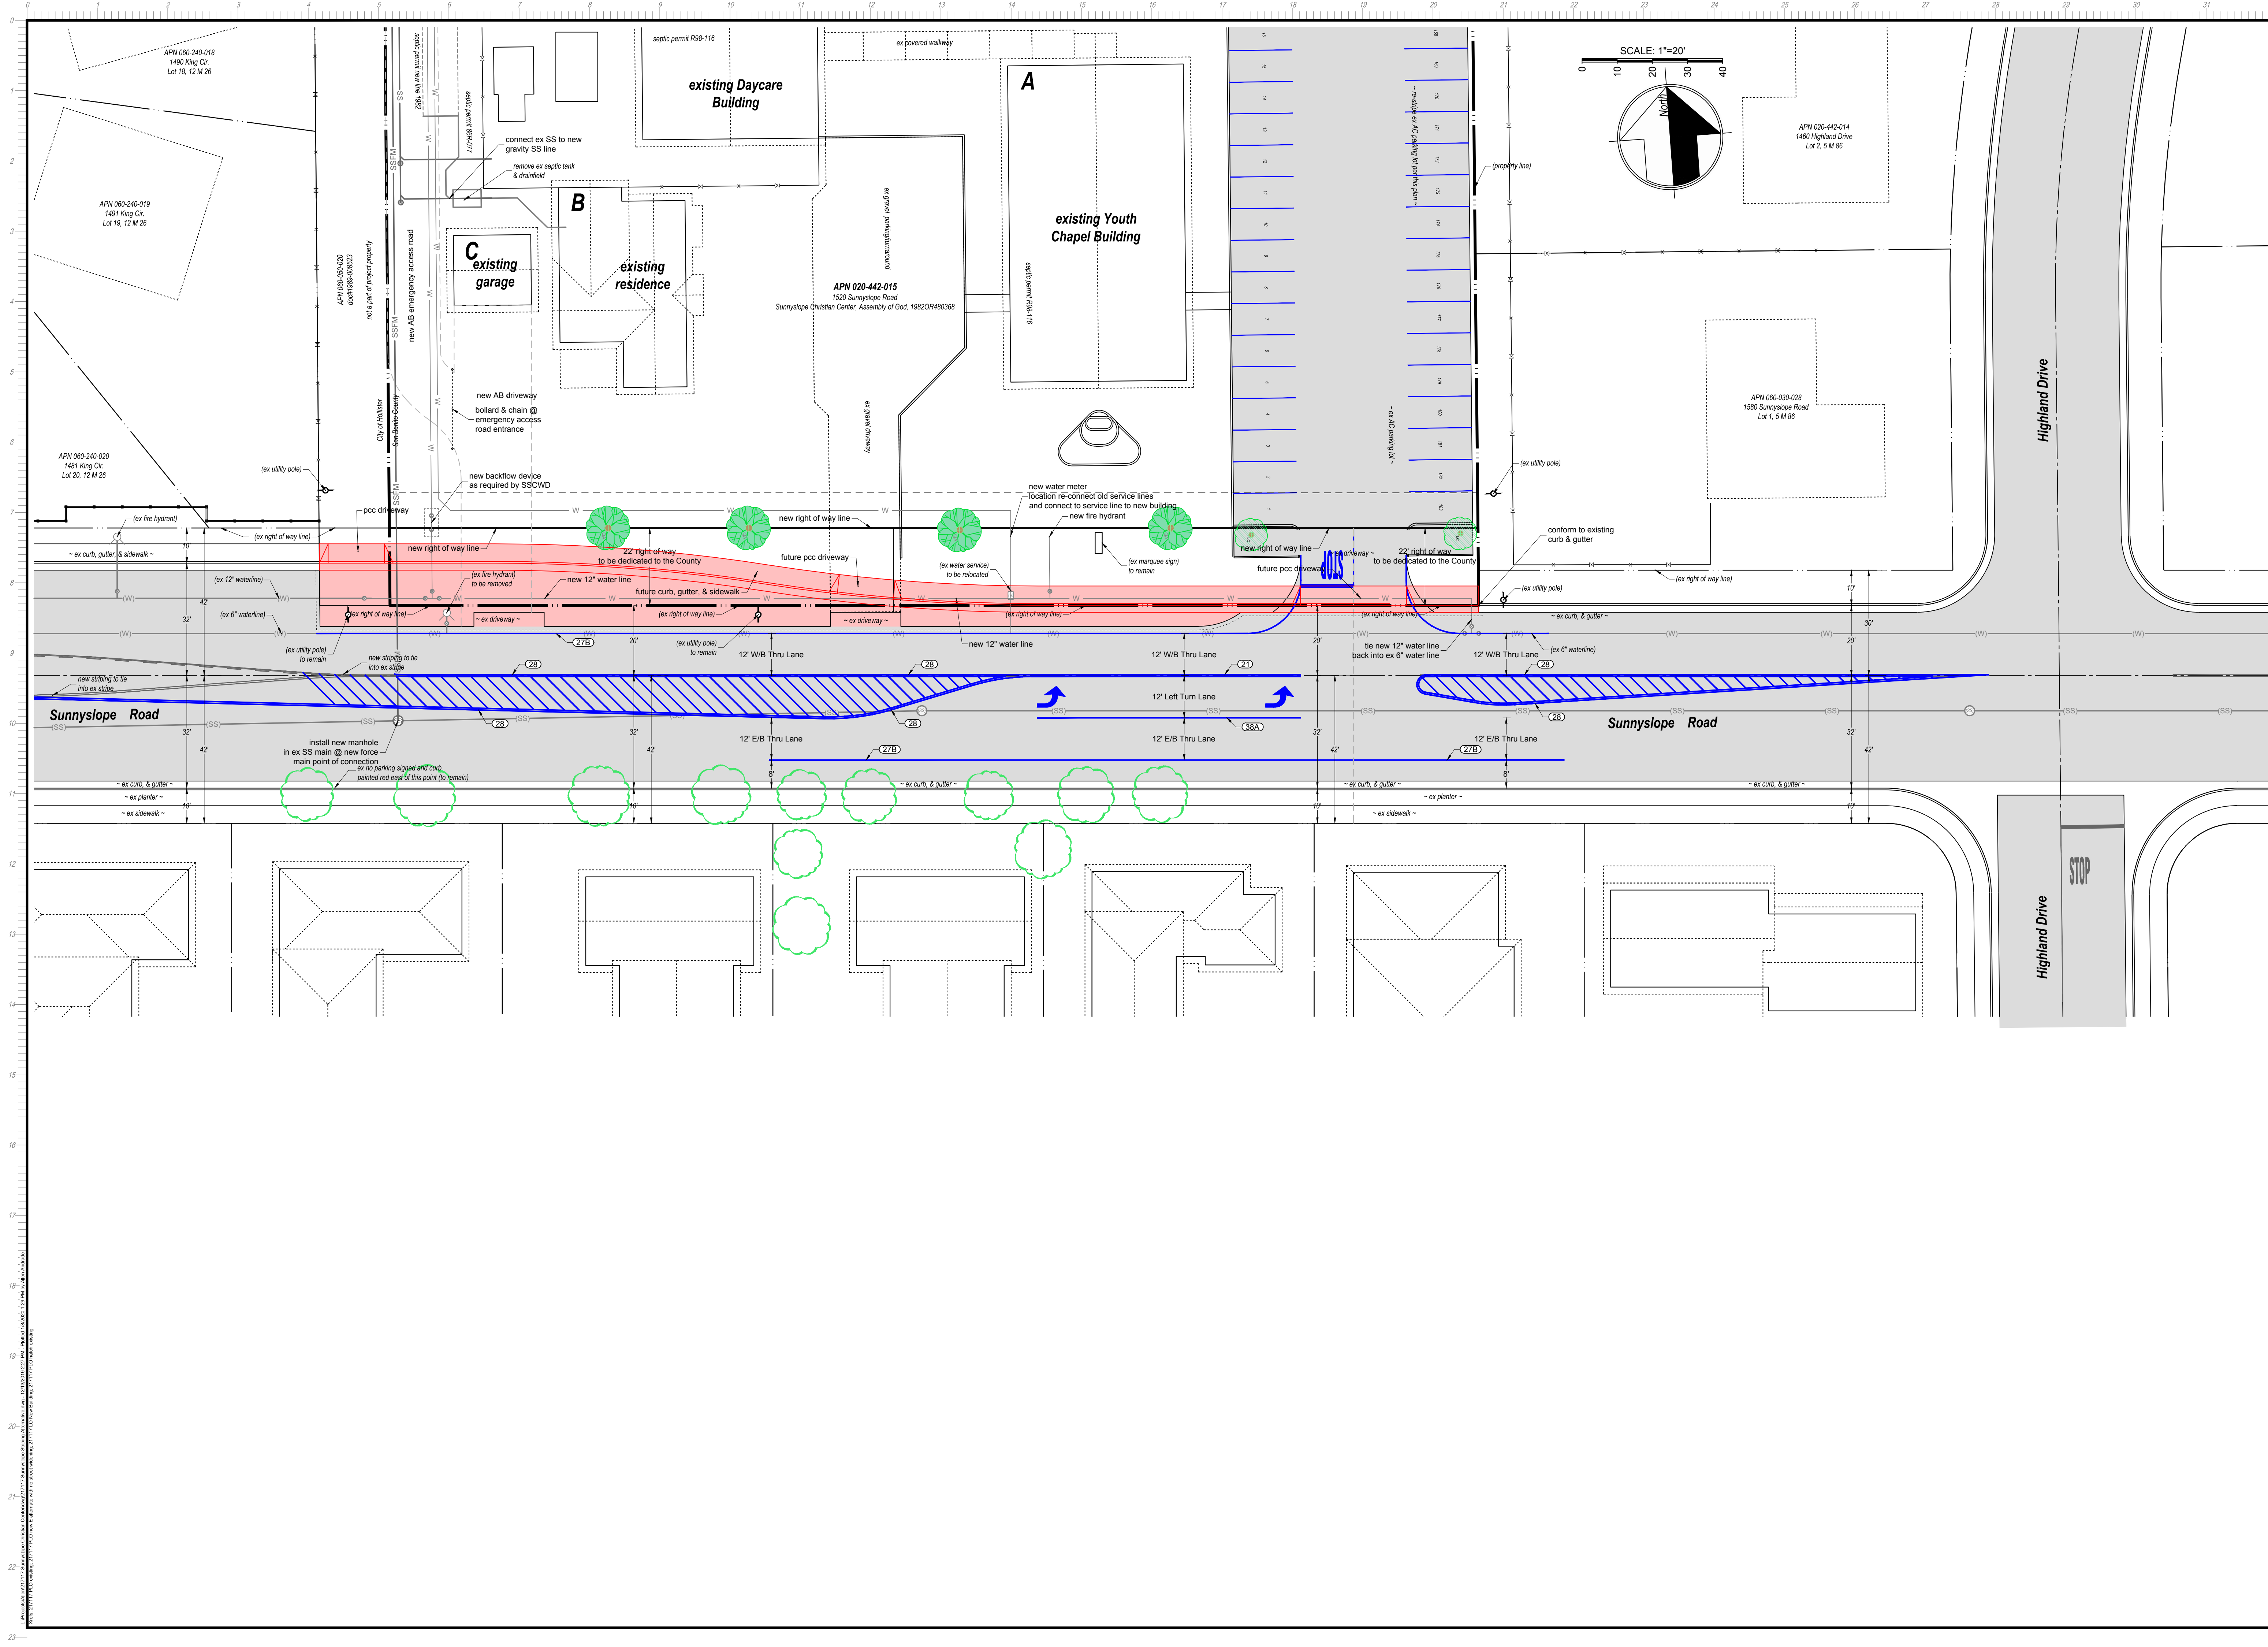


MH engineering Co.
Morgan Hill, CA 95037

Striping Proposed in Lieu of full frontage improvments
Sunnyslope Christian Center, Hollister, CA

DATE: 1/8/2020
SCALE: 1"=20'
DRAWN BY: ab
CHECKED BY: mt

JOB NO.
217117

SHEET
A

OF