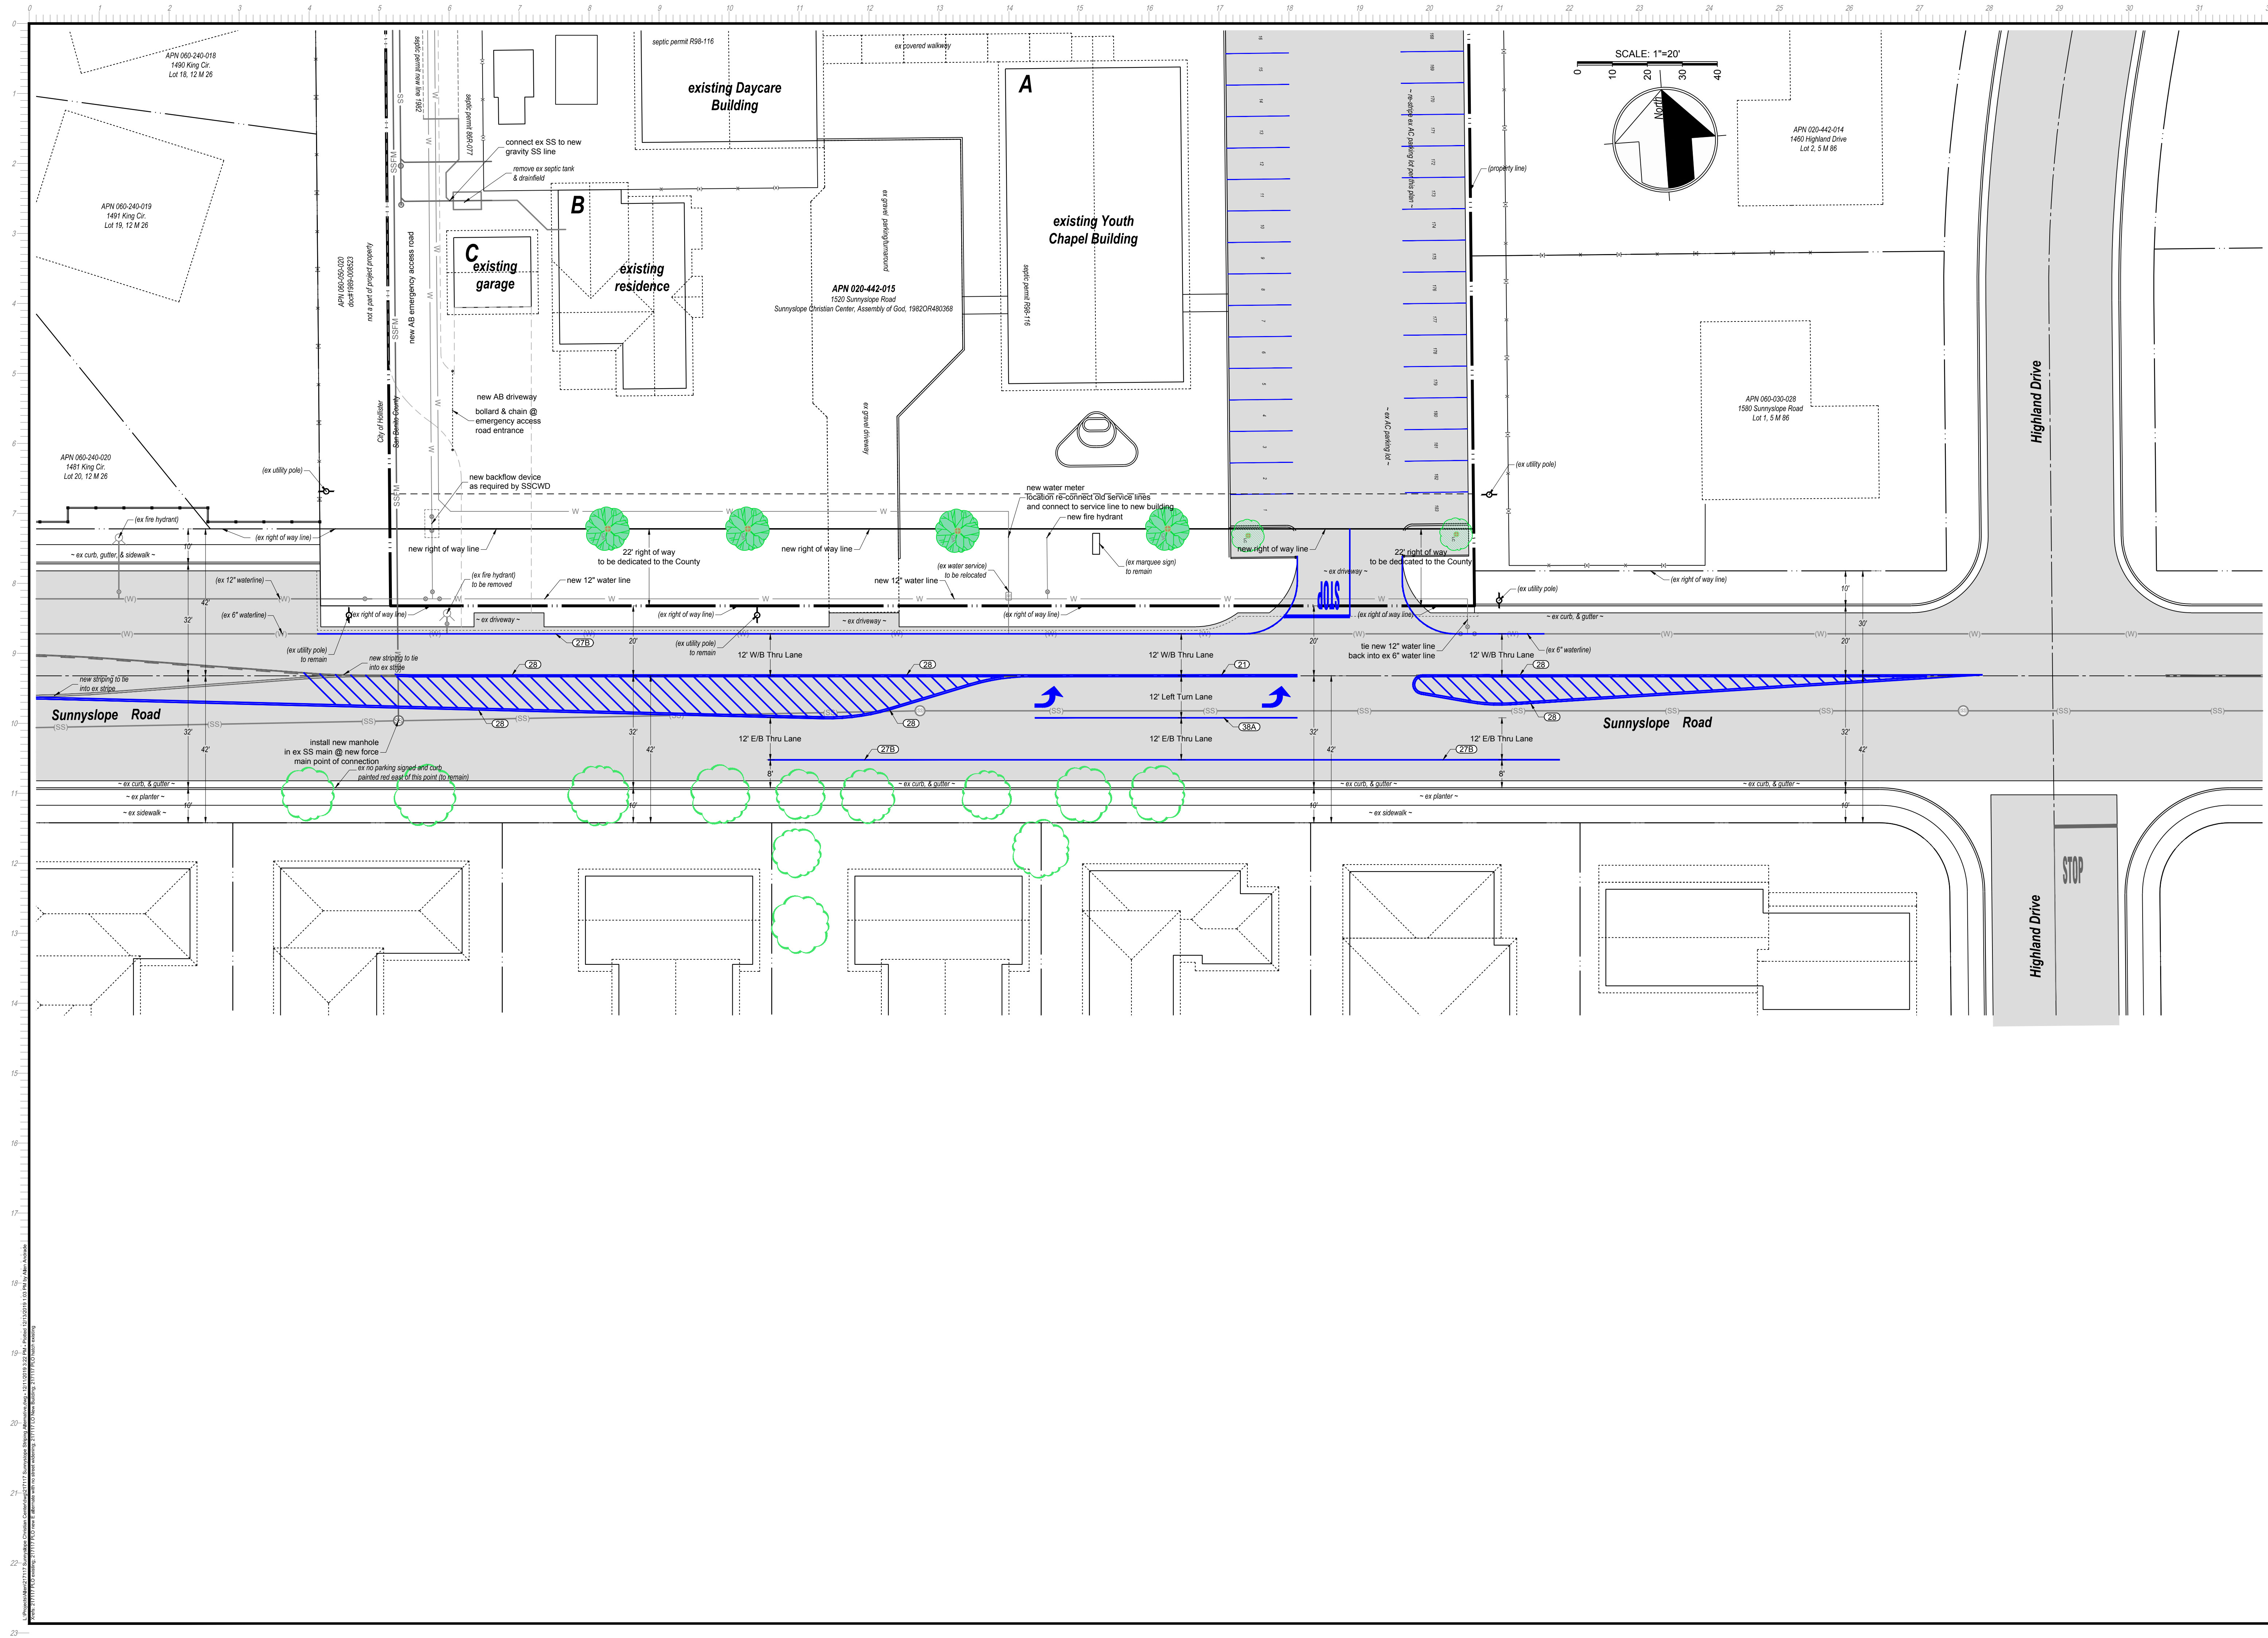


MH engineering Co.

Morgan Hill, CA 95037

Striping Proposed in Lieu of full frontage improvments
Sunnyslope Christian Center, Hollister, CA

DATE: 12/13/2019	JOB NO: 217117
SCALE: 1"=20'	SHEET A
DRAWN BY: ab	OF
CHECKED BY: mt	